


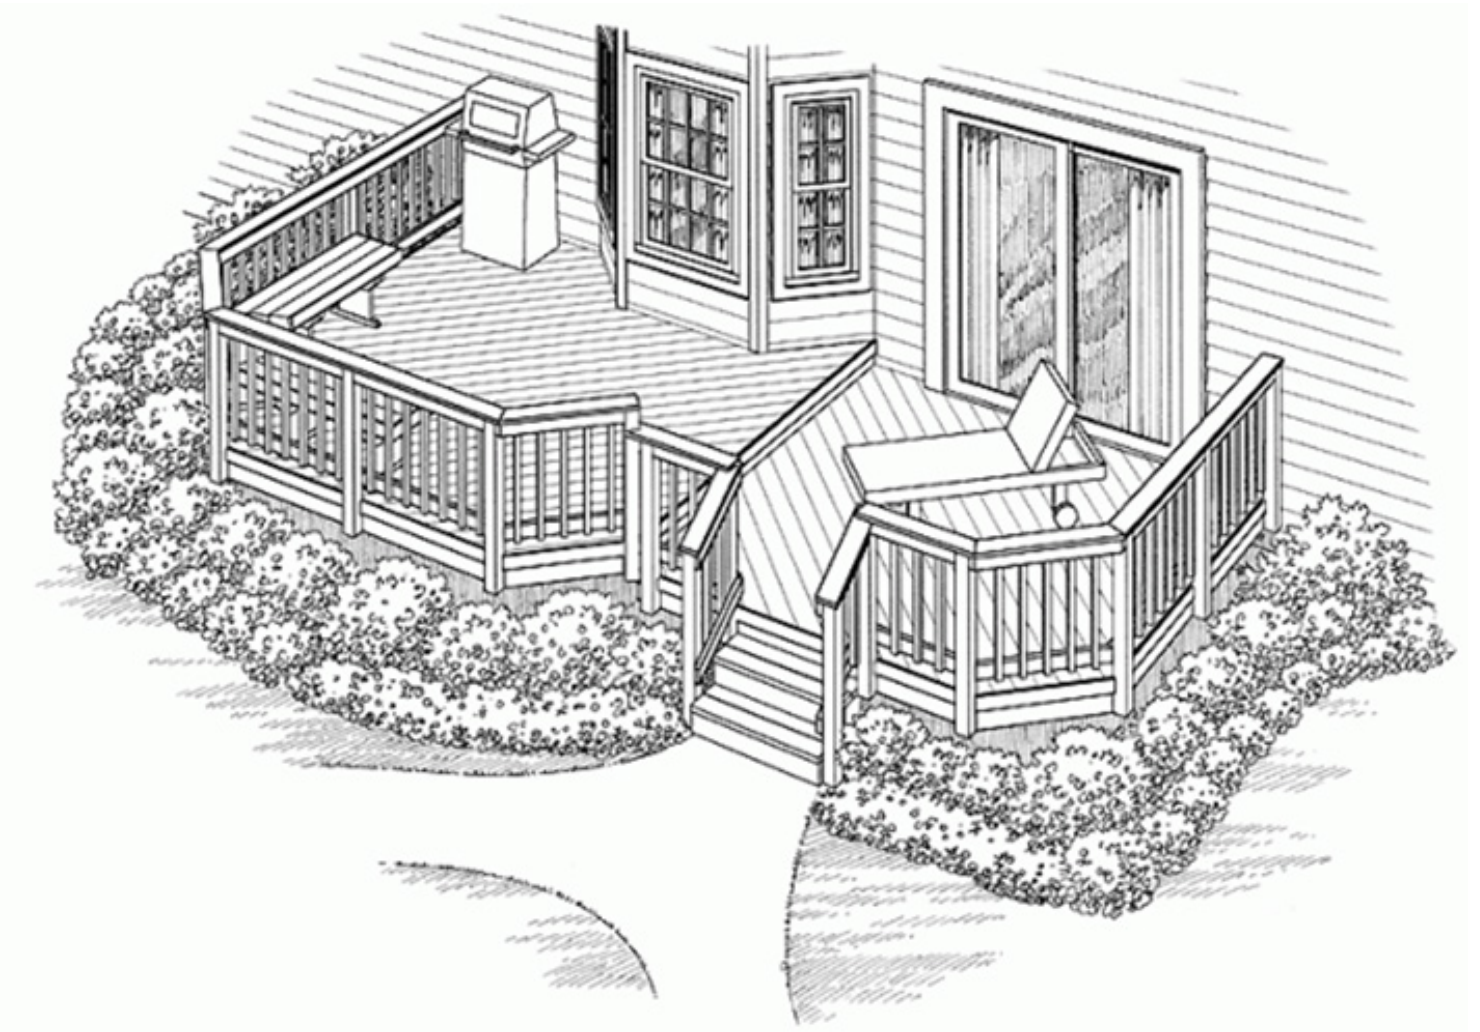

DECK ADDITION TO SINGLE FAMILY DWELLING (SFD)

Suite D, 180 North Third Avenue, Williams Lake, BC V2G 2A4
Unit 3 - 170 Cedar Avenue, Box 2260, 100 Mile House, BC V0K 2E0
102 - 410 Kinchant Street, Quesnel, BC V2J 7J5

Ph: 250-392-3351 Fax: 250-392-2812
Ph: 250-395-3838 Fax: 250-395-4898
Ph: 250-992-7400 Fax: 250-992-7414






DECK ADDITION TO SINGLE FAMILY DWELLING (SFD)

Suite D, 180 North Third Avenue, Williams Lake, BC V2G 2A4
 Unit 3 - 170 Cedar Avenue, Box 2260, 100 Mile House, BC V0K 2E0
 102 - 410 Kinchant Street, Quesnel, BC V2J 7J5

Ph: 250-392-3351 Fax: 250-392-2812
 Ph: 250-395-3838 Fax: 250-395-4898
 Ph: 250-992-7400 Fax: 250-992-7414

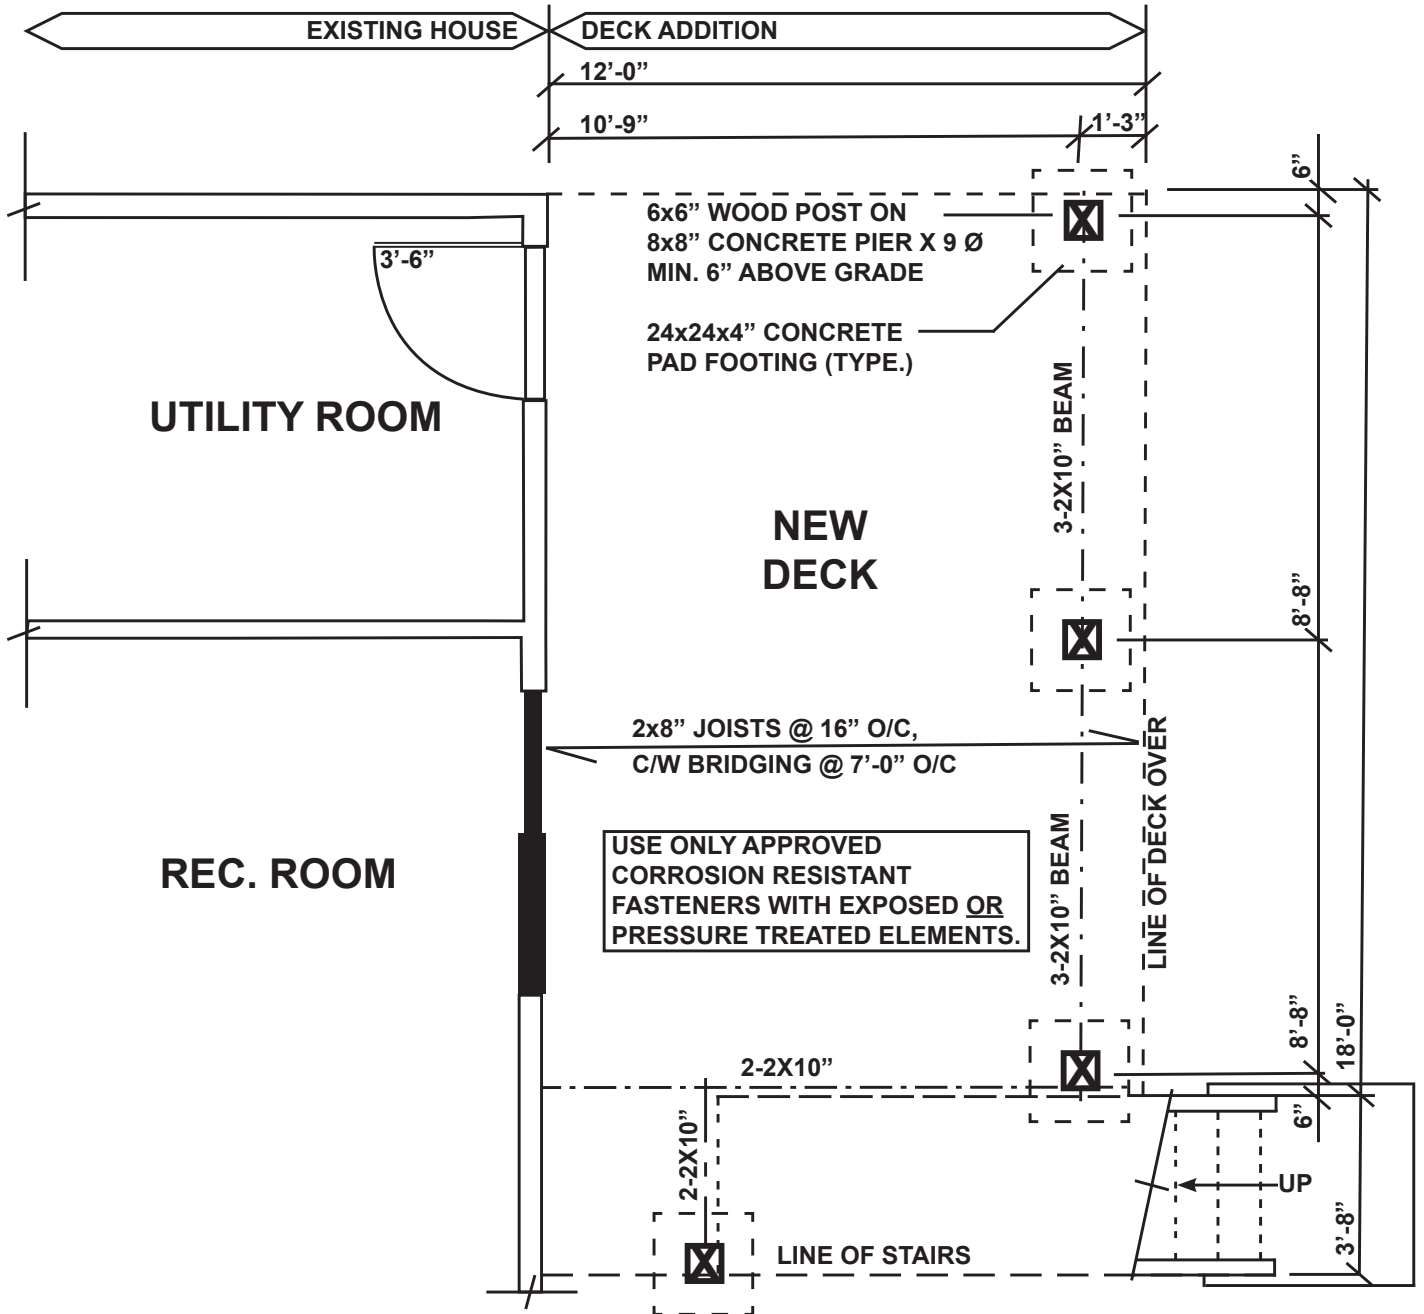

FOUNDATION PLAN

SCALE: 1/4" = 1'-0"

EXAMPLE

This information is provided for convenience only and is not in substitution of applicable CRD Bylaws or Provincial or Federal Codes or laws. You must satisfy yourself that any existing or proposed construction or other works complies with such Bylaws, Codes or other laws.

This form contains personal information which is governed by the Freedom of Information and Protection of Privacy Act


Revised March 4, 2021



DECK ADDITION TO SINGLE FAMILY DWELLING (SFD)

Suite D, 180 North Third Avenue, Williams Lake, BC V2G 2A4
Unit 3 - 170 Cedar Avenue, Box 2260, 100 Mile House, BC V0K 2E0
102 - 410 Kinchant Street, Quesnel, BC V2J 7J5

Ph: 250-392-3351 Fax: 250-392-2812
Ph: 250-395-3838 Fax: 250-395-4898
Ph: 250-992-7400 Fax: 250-992-7414

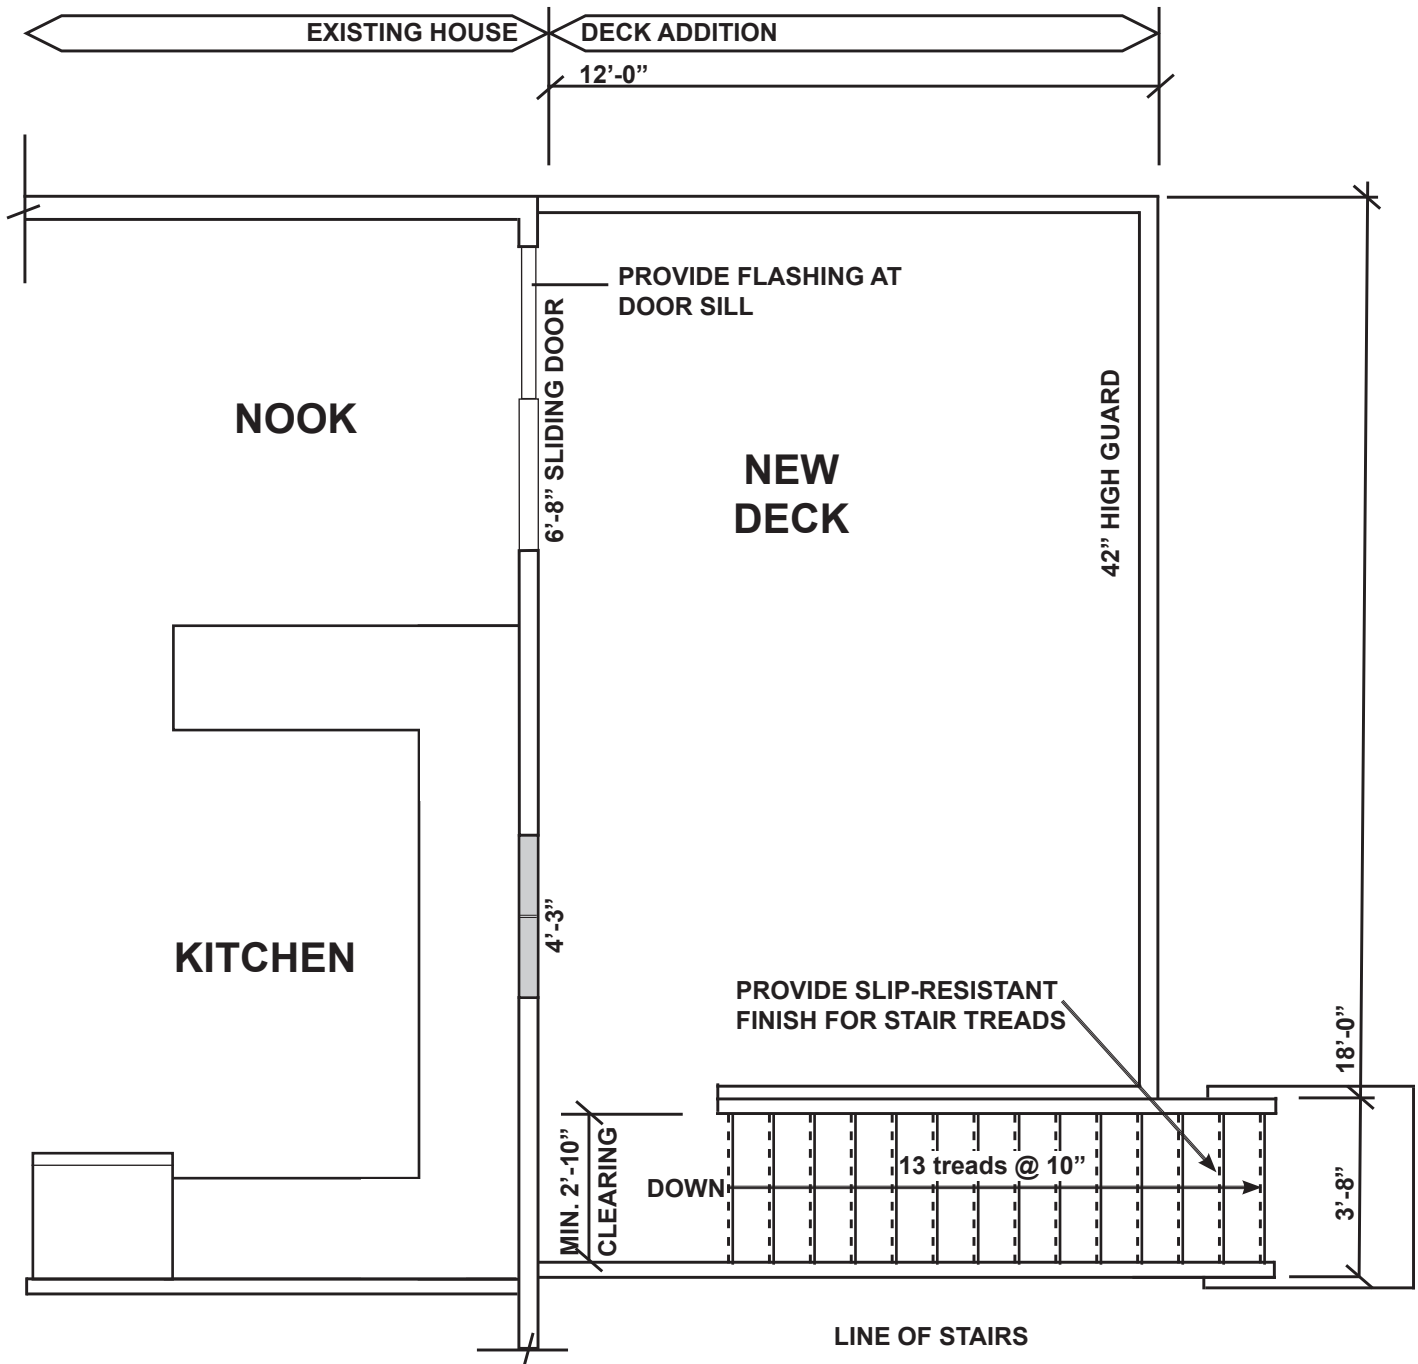

FLOOR PLAN

SCALE: 1/4" = 1'-0"

EXAMPLE

This information is provided for convenience only and is not in substitution of applicable CRD Bylaws or Provincial or Federal Codes or laws. You must satisfy yourself that any existing or proposed construction or other works complies with such Bylaws, Codes or other laws.


This form contains personal information which is governed by the Freedom of Information and Protection of Privacy Act

Revised March 4, 2021

DECK ADDITION TO SINGLE FAMILY DWELLING (SFD)

Suite D, 180 North Third Avenue, Williams Lake, BC V2G 2A4
Unit 3 - 170 Cedar Avenue, Box 2260, 100 Mile House, BC V0K 2E0
102 - 410 Kinchant Street, Quesnel, BC V2J 7J5

Ph: 250-392-3351 Fax: 250-392-2812
Ph: 250-395-3838 Fax: 250-395-4898
Ph: 250-992-7400 Fax: 250-992-7414

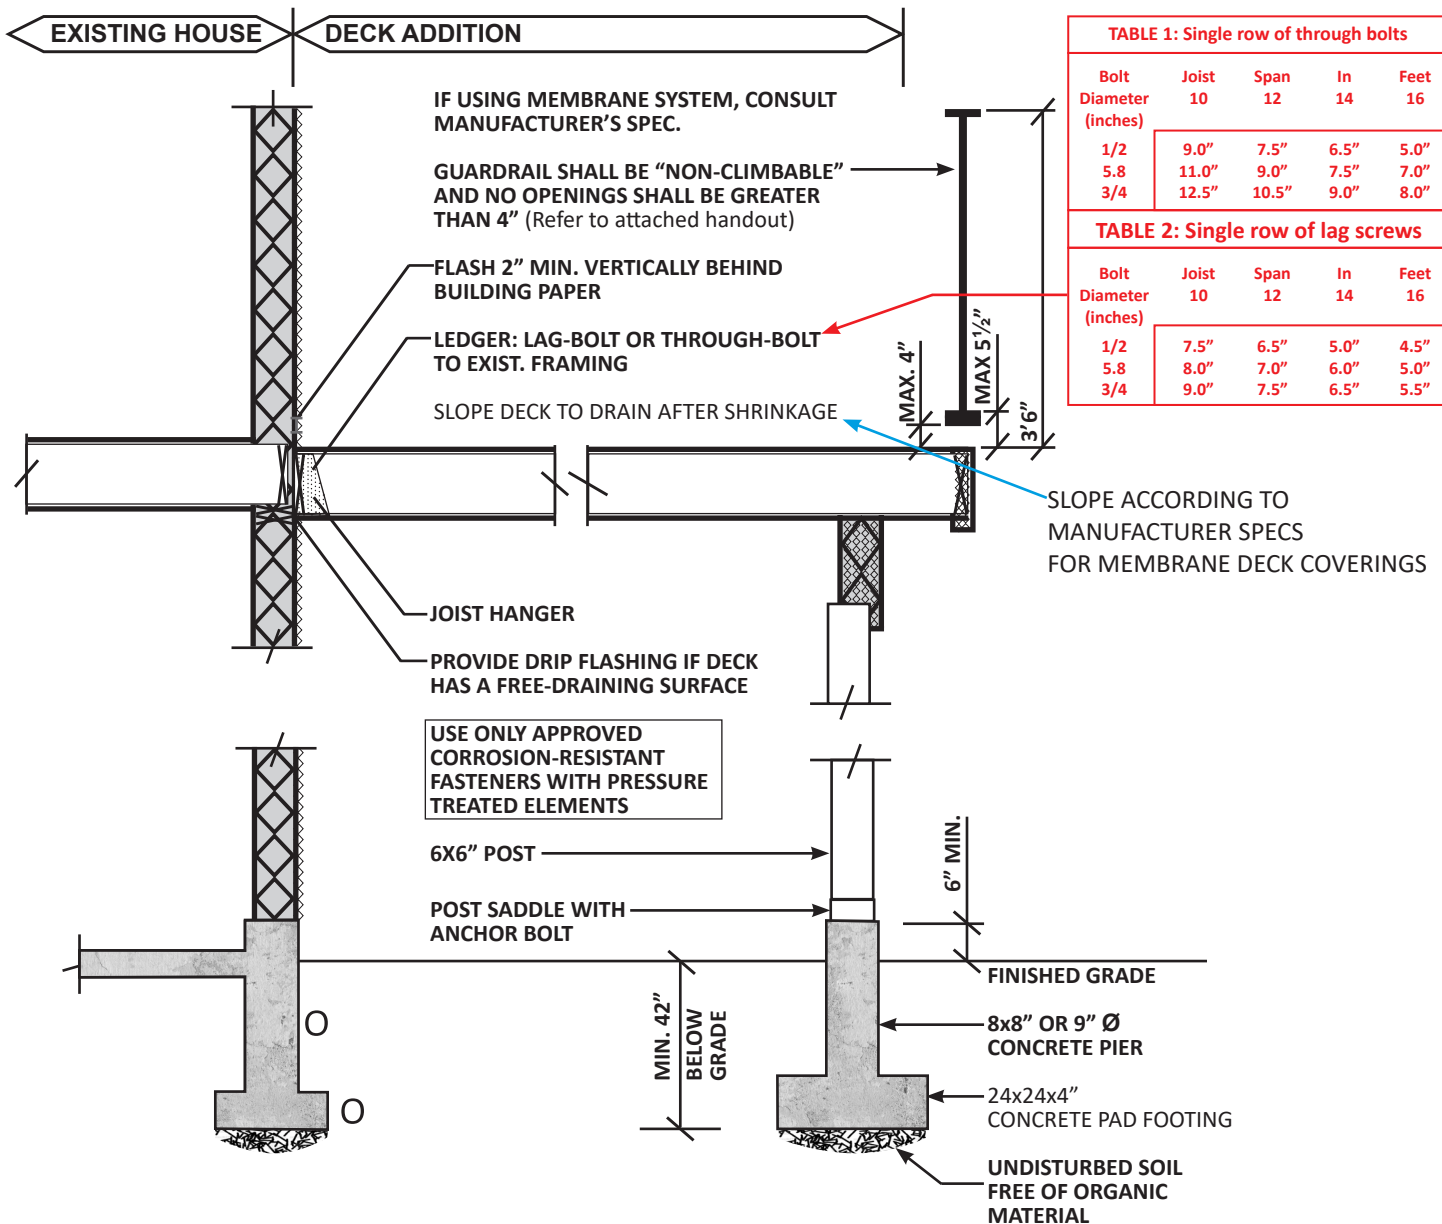

CROSS SECTION

SCALE: 1/2" = 1'-0"

EXAMPLE

This information is provided for convenience only and is not in substitution of applicable CRD Bylaws or Provincial or Federal Codes or laws. You must satisfy yourself that any existing or proposed construction or other works complies with such Bylaws, Codes or other laws.

This form contains personal information which is governed by the Freedom of Information and Protection of Privacy Act

Revised March 4, 2021