




This form contains personal information which is governed by the Freedom of Information and Protection of Privacy Act

Development Services Department

Suite D, 180 North Third Avenue, Williams Lake, BC V2G 2A4
Unit 3 - 170 Cedar Avenue, Box 2260, 100 Mile House, BC V0K 2E0
102 - 410 Kinchant Street, Quesnel, BC V2J 7J5

Ph: 250-392-3351 Fax: 250-392-2812
Ph: 250-395-3838 Fax: 250-395-4898
Ph: 250-992-7400 Fax: 250-992-7414

DECK ADDITION TO SINGLE FAMILY DWELLING (SFD)

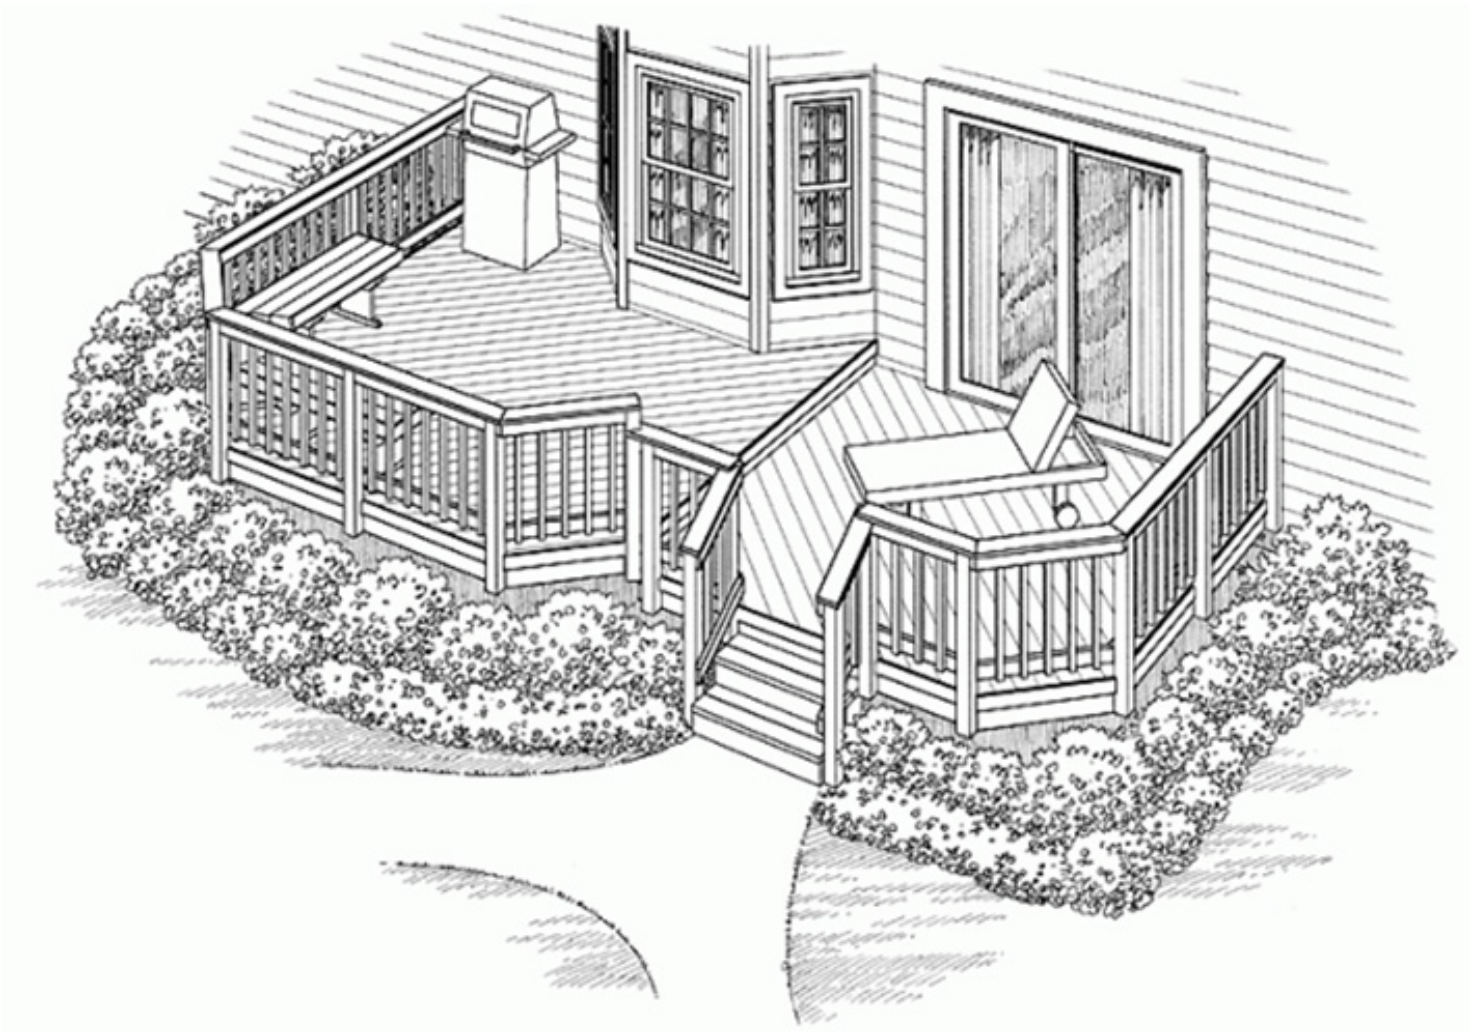




Development Services Department

Suite D, 180 North Third Avenue, Williams Lake, BC V2G 2A4
 Unit 3 - 170 Cedar Avenue, Box 2260, 100 Mile House, BC V0K 2E0
 102 - 410 Kinchant Street, Quesnel, BC V2J 7J5

Ph: 250-392-3351 Fax: 250-392-2812
 Ph: 250-395-3838 Fax: 250-395-4898
 Ph: 250-992-7400 Fax: 250-992-7414

DECK ADDITION TO SINGLE FAMILY DWELLING (SFD)

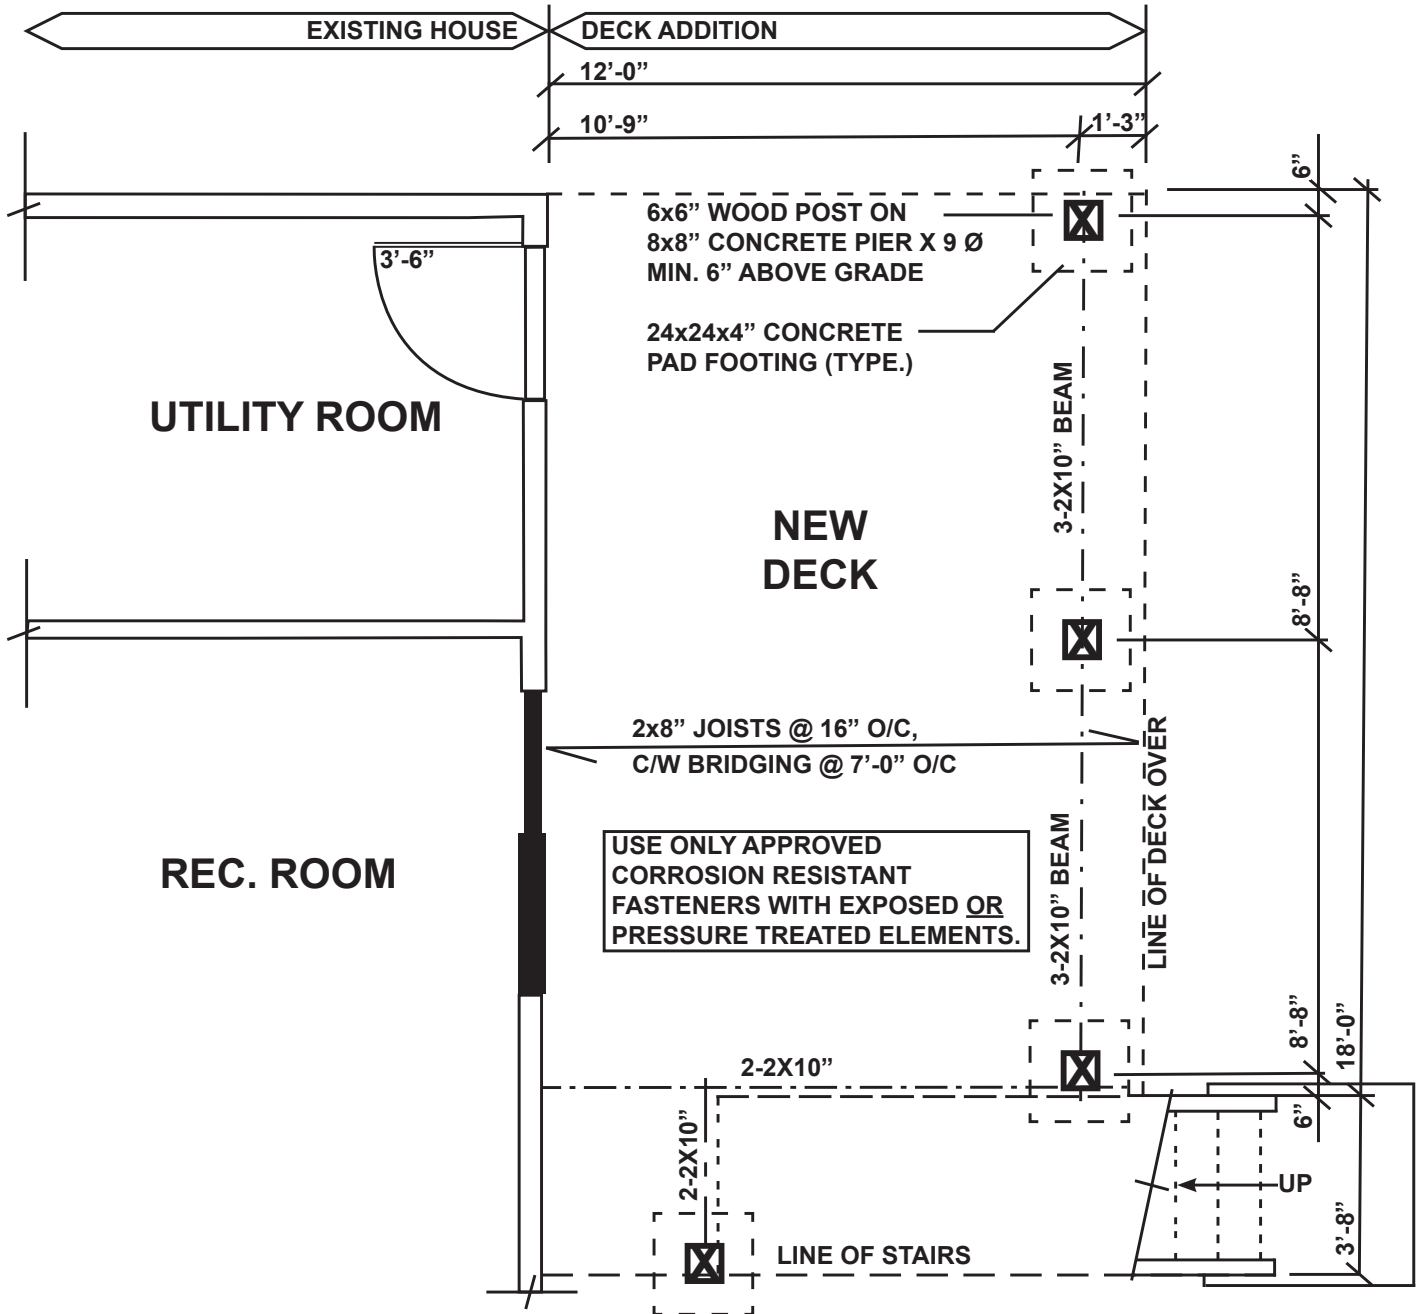

FOUNDATION PLAN

SCALE: 1/4" = 1'-0"

EXAMPLE




Development Services Department

Suite D, 180 North Third Avenue, Williams Lake, BC V2G 2A4
Unit 3 - 170 Cedar Avenue, Box 2260, 100 Mile House, BC V0K 2E0
102 - 410 Kinchant Street, Quesnel, BC V2J 7J5

Ph: 250-392-3351 Fax: 250-392-2812
Ph: 250-395-3838 Fax: 250-395-4898
Ph: 250-992-7400 Fax: 250-992-7414

DECK ADDITION TO SINGLE FAMILY DWELLING (SFD)

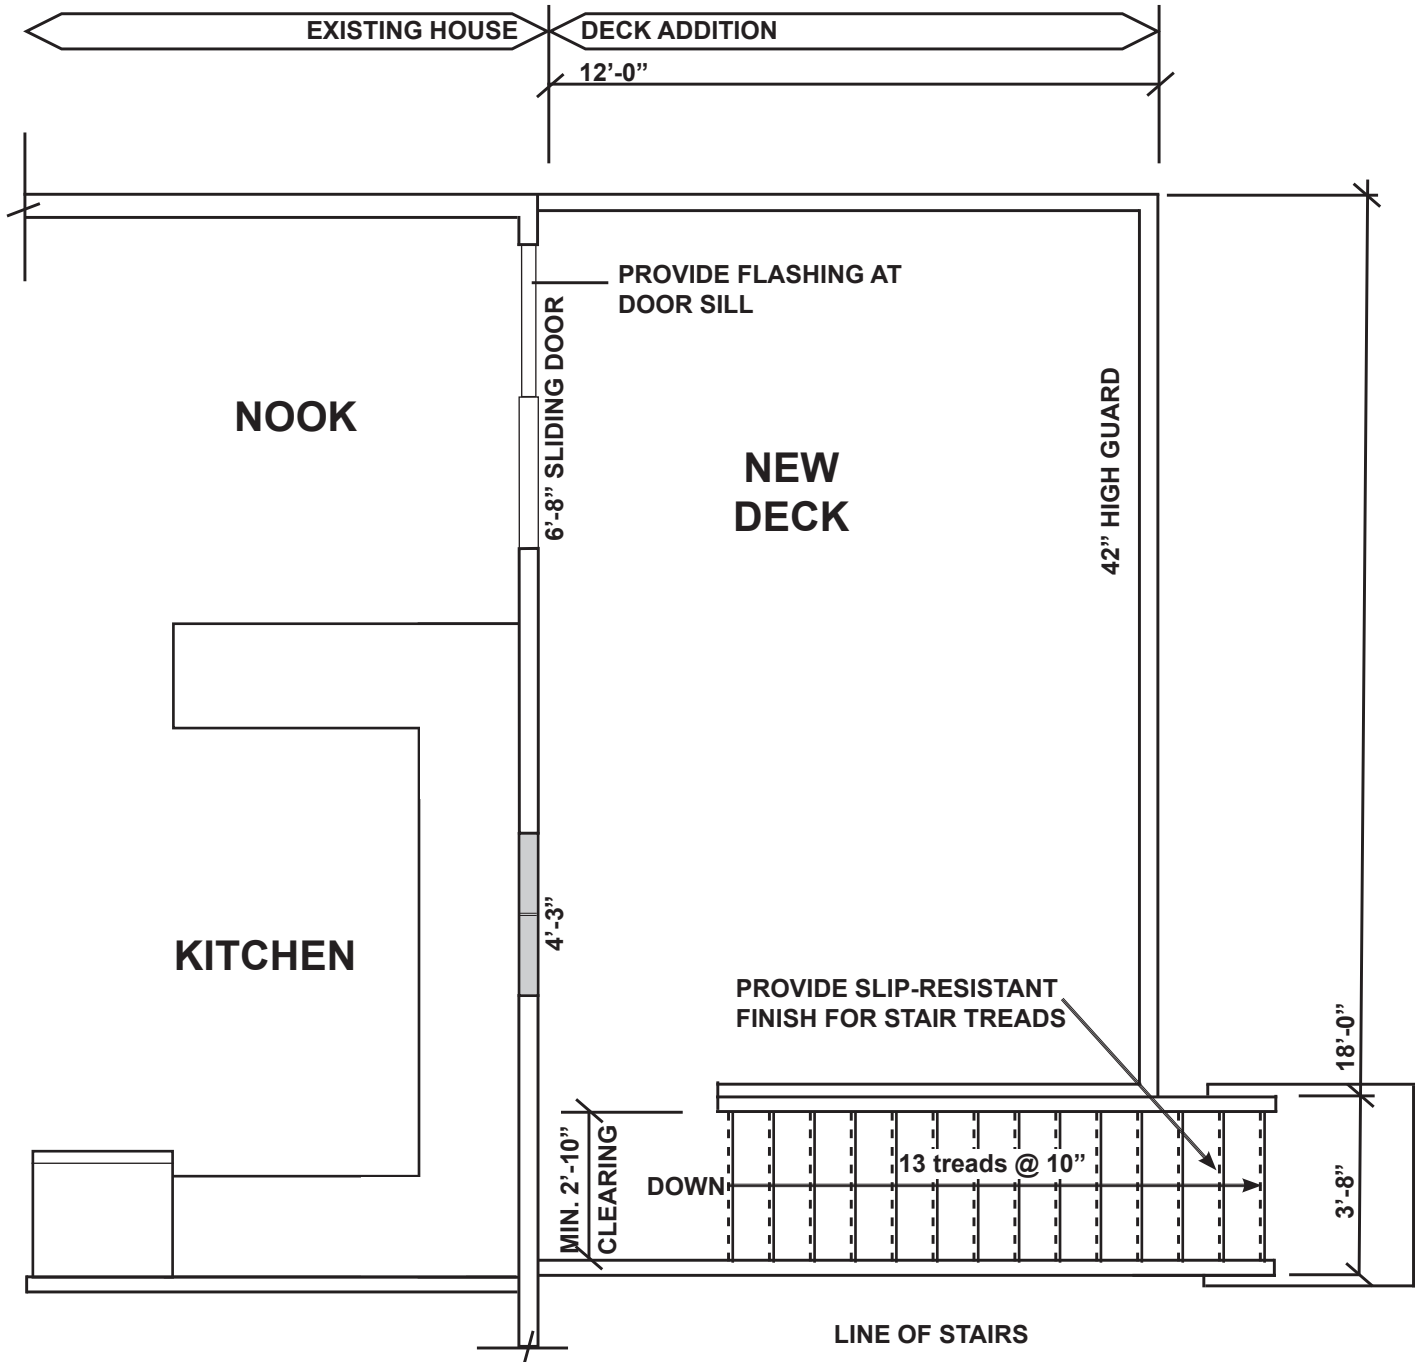

FLOOR PLAN

SCALE: 1/4" = 1'-0"

EXAMPLE




Development Services Department

Suite D, 180 North Third Avenue, Williams Lake, BC V2G 2A4
 Unit 3 - 170 Cedar Avenue, Box 2260, 100 Mile House, BC V0K 2E0
 102 - 410 Kinchant Street, Quesnel, BC V2J 7J5

Ph: 250-392-3351 Fax: 250-392-2812
 Ph: 250-395-3838 Fax: 250-395-4898
 Ph: 250-992-7400 Fax: 250-992-7414

DECK ADDITION TO SINGLE FAMILY DWELLING (SFD)

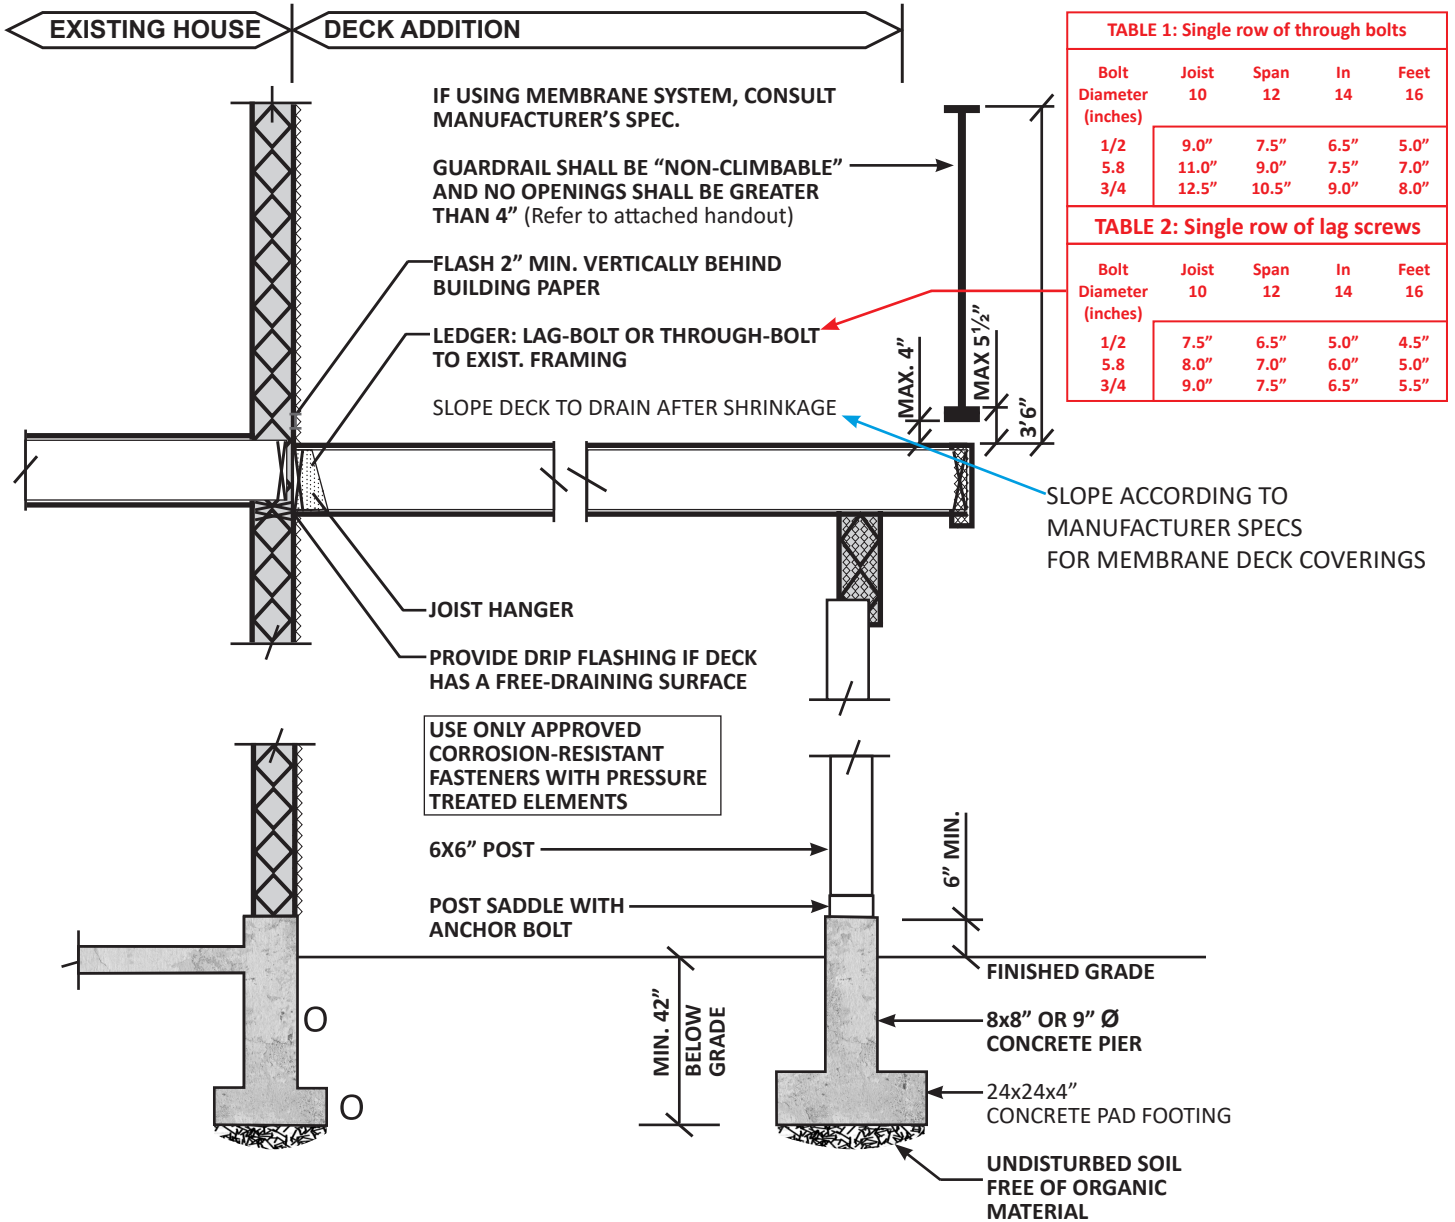

CROSS SECTION

SCALE: 1/2" = 1'-0"

EXAMPLE