

GIBRALTAR LANDFILL PHASE 3C (2026-2027)



LOCATION MAP

DRAWING LIST			
SHEET No.	DWG No.	REV.	TITLE
00	26056-00	C	TITLE PAGE, LEGEND & SITE LOCATION PLAN
01	26056-01	C	EXISTING TOPOGRAPHY(Gibraltar 20251217 CRD)
02	26056-02	C	PHASE 3C BERM AND ACCESS ROAD
03	26056-03	C	PHASE 3C BERM AND ACCESS ROAD CUT & FILL
04	26056-04	C	PHASE 3C BERM SECTIONS
05	26056-05	C	PHASE3C ACCESS ROAD - SECTION
06	26056-06	C	GRADATION CURVES AND DETAILS

LEGEND:

- LEGAL LINE
- FUTURE WASTE FOOTPRINT
- EXISTING FENCE
- EXISTING 1ft CONTOURS (COMBINED PREVIOUS SURVEYS)
- EXISTING 5ft CONTOURS (COMBINED PREVIOUS SURVEYS)
- EXISTING 1ft CONTOURS (COMBINED PREVIOUS SURVEYS)
- EXISTING 5ft CONTOURS (COMBINED PREVIOUS SURVEYS)
- EXISTING ROADS
- DESIGN 1ft CONTOURS
- DESIGN 5ft CONTOURS
- NEW ROAD
- DITCH
- EXISTING LINED AREA
- PROPOSED LINED AREA

PDF GENERATED by: Liviu Bobariu \6/1/2026 6:09 PM X:\PR\PRJ26\PRJ26056 - GIBRALTAR LANDFILL PHASE 3C (2026-2027)\06_AUTOCAD DRAWINGS\01_DRAWINGS\PRODUCTION DRAWINGS\GIBRALTAR LANDFILL - TITLE PAGE.DWG



**SPERLING
HANSEN
ASSOCIATES**

• Landfill Siting
• Design & Operations Plans
• Landfill Closure
• Environmental Monitoring

#8 - 1225 Keith Road East
North Vancouver, B.C. V7J 1J3
Phone: (604) 986-7723

SEAL

No.	DATE y/m/day	REVISIONS	DRAWN	CHKD	APPD
C	2026/06/01	ISSUED FOR TENDER	LB	MC	CC
B	2026/04/23	ISSUED FOR CLIENT REVIEW	LB	MC	CC
A	2026/04/16	ISSUED FOR CLIENT REVIEW	LB	MC	CC

REUSE OF DOCUMENTS

This drawing is of a confidential nature and shall not be reproduced in any manner nor used for any purpose whatsoever except by written permission of Spierling Hansen Associates.


This drawing is not approved for construction unless it bears a signed and dated engineer's stamp, affixed on or after the date of the last revision.

CLIENT:



DESIGN BY: M.CVACI	SHA PROJECT # PRJ26056	GIBRALTAR LANDFILL PHASE 3C (2026-2027)	
DRAWN BY: L.BOBARIU	DATE CREATED: 2026/04/16	TITLE PAGE, LEGEND & SITE LOCATION PLAN	
CHECKED BY: M.CVACI	HORIZONTAL SCALE: 1" = 150'		
APPROVED BY: T.SPERLING	VERTICAL SCALE: 1" = 150'	DRAWING NO:	REV
ADJUST SCALE 50% FOR 34"x22" SHEET		26056-00	C
			00

PDF GENERATED BY: Livi Bobariu \6/1/2026 6:09 PM
 X:\PR\PRJ26056 - GIBALTAR LANDFILL PHASE 3C (2026-2027)\06_AUTOCAD DRAWINGS\01_DRAWINGS\PRODUCTION DRAWINGS\GIBALTAR LANDFILL - EXISTING TOPO.DWG

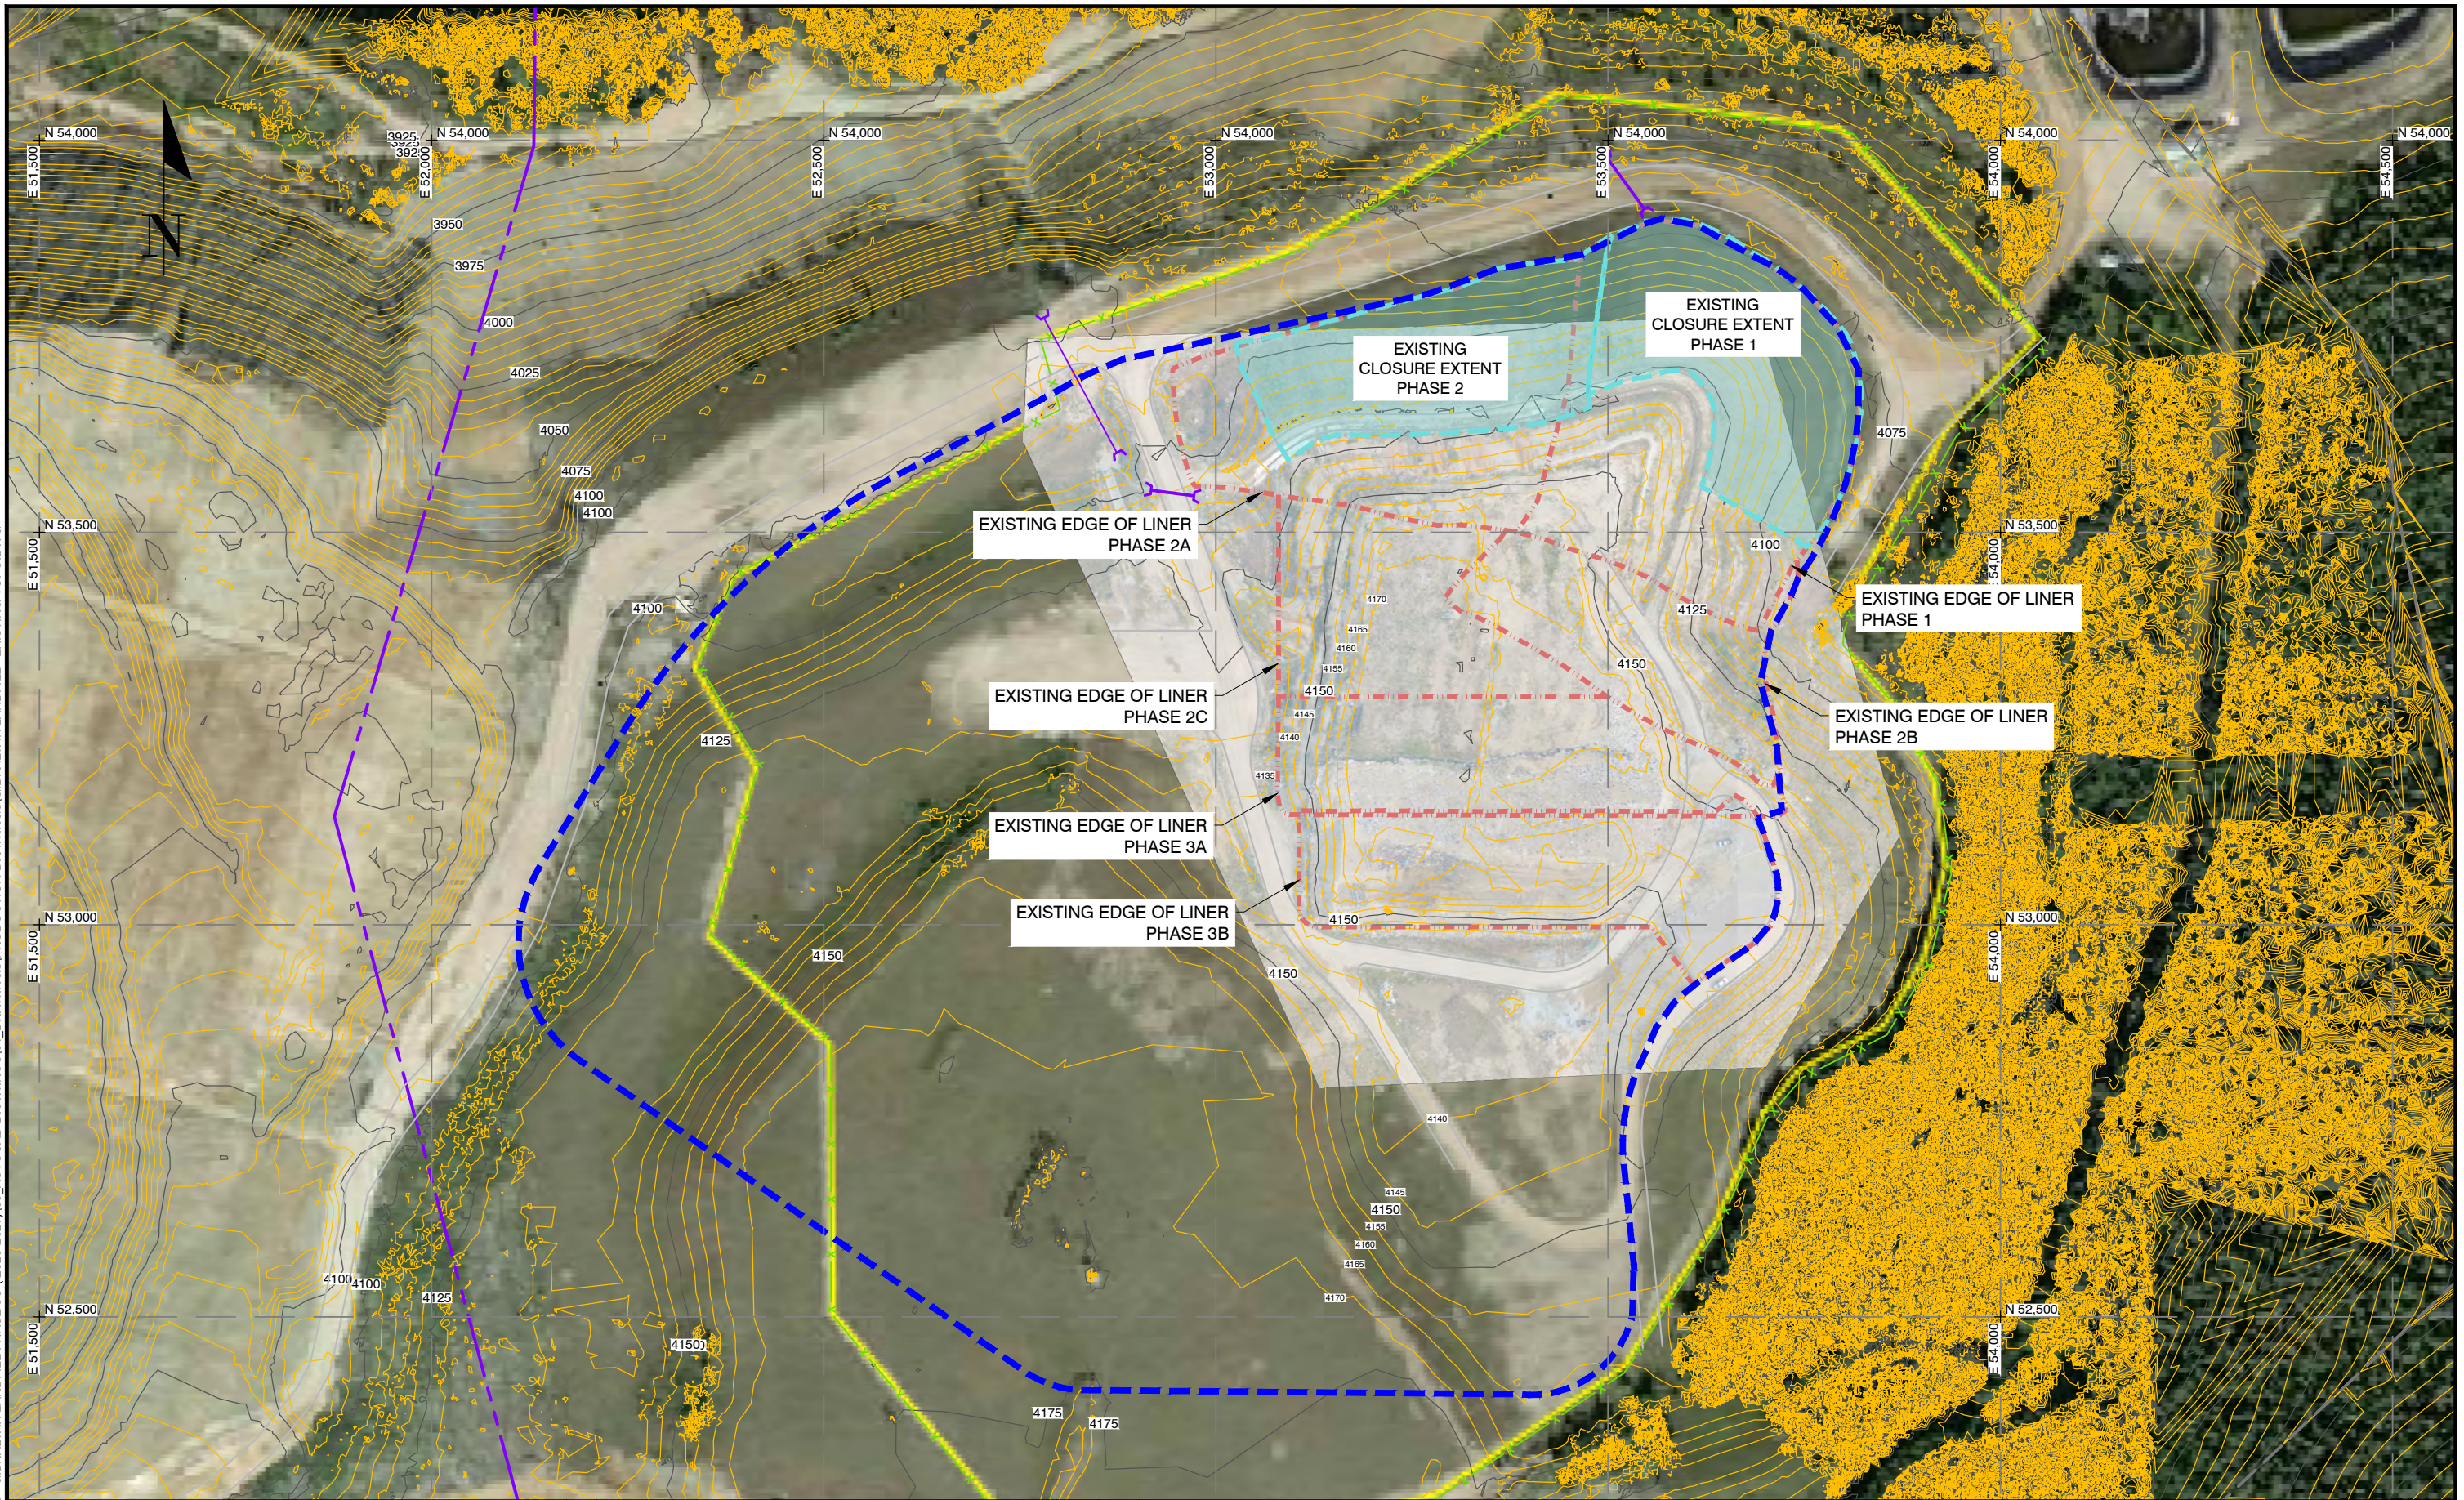

**SPERLING
 HANSEN
 ASSOCIATES**

• Landfill Siting
 • Design & Operations Plans
 • Landfill Closure
 • Environmental Monitoring

#8 - 1225 Keith Road East
 North Vancouver, B.C. V7J 1J3
 Phone: (604) 986-7723

SEAL

No.	DATE y/m/day	REVISIONS	DRAWN	CHKD	APPD
C	2026/06/01	ISSUED FOR TENDER	LB	MC	CC
B	2026/04/23	ISSUED FOR CLIENT REVIEW	LB	MC	CC
A	2026/04/16	ISSUED FOR CLIENT REVIEW	LB	MC	CC

REUSE OF DOCUMENTS

This drawing is of a confidential nature and shall not be reproduced in any manner nor used for any purpose whatsoever except by written permission of Spierling Hansen Associates.


This drawing is not approved for construction unless it bears a signed and dated engineer's stamp, affixed on or after the date of the last revision.

CLIENT:



DESIGN BY: M.CVACI	SHA PROJECT # PRJ26056	GIBALTAR LANDFILL PHASE 3C (2026-2027)
DRAWN BY: L.BOBARIU	DATE CREATED: 2026/04/16	EXISTING TOPOGRAPHY (Gibraltar 20251217 CRD)
CHECKED BY: M.CVACI	HORIZONTAL SCALE: 1" = 200'	
APPROVED BY: T.SPERLING	VERTICAL SCALE: 1" = 200'	
ADJUST SCALE 50% FOR 34"x22" SHEET		DRAWING NO: 26056-01
		REV: C
		SHEET: 01

PDF GENERATED by: Liviu Bobariu 16/1/2026 6:09 PM
 X:\PR\PRJ26056 - GIBALTAR LANDFILL PHASE 3C (2026-2027)\06_AUTOCAD DRAWINGS\01_DRAWINGS\PRODUCTION DRAWINGS\GIBALTAR LANDFILL - PHASE3B AND PHASE3C.DWG

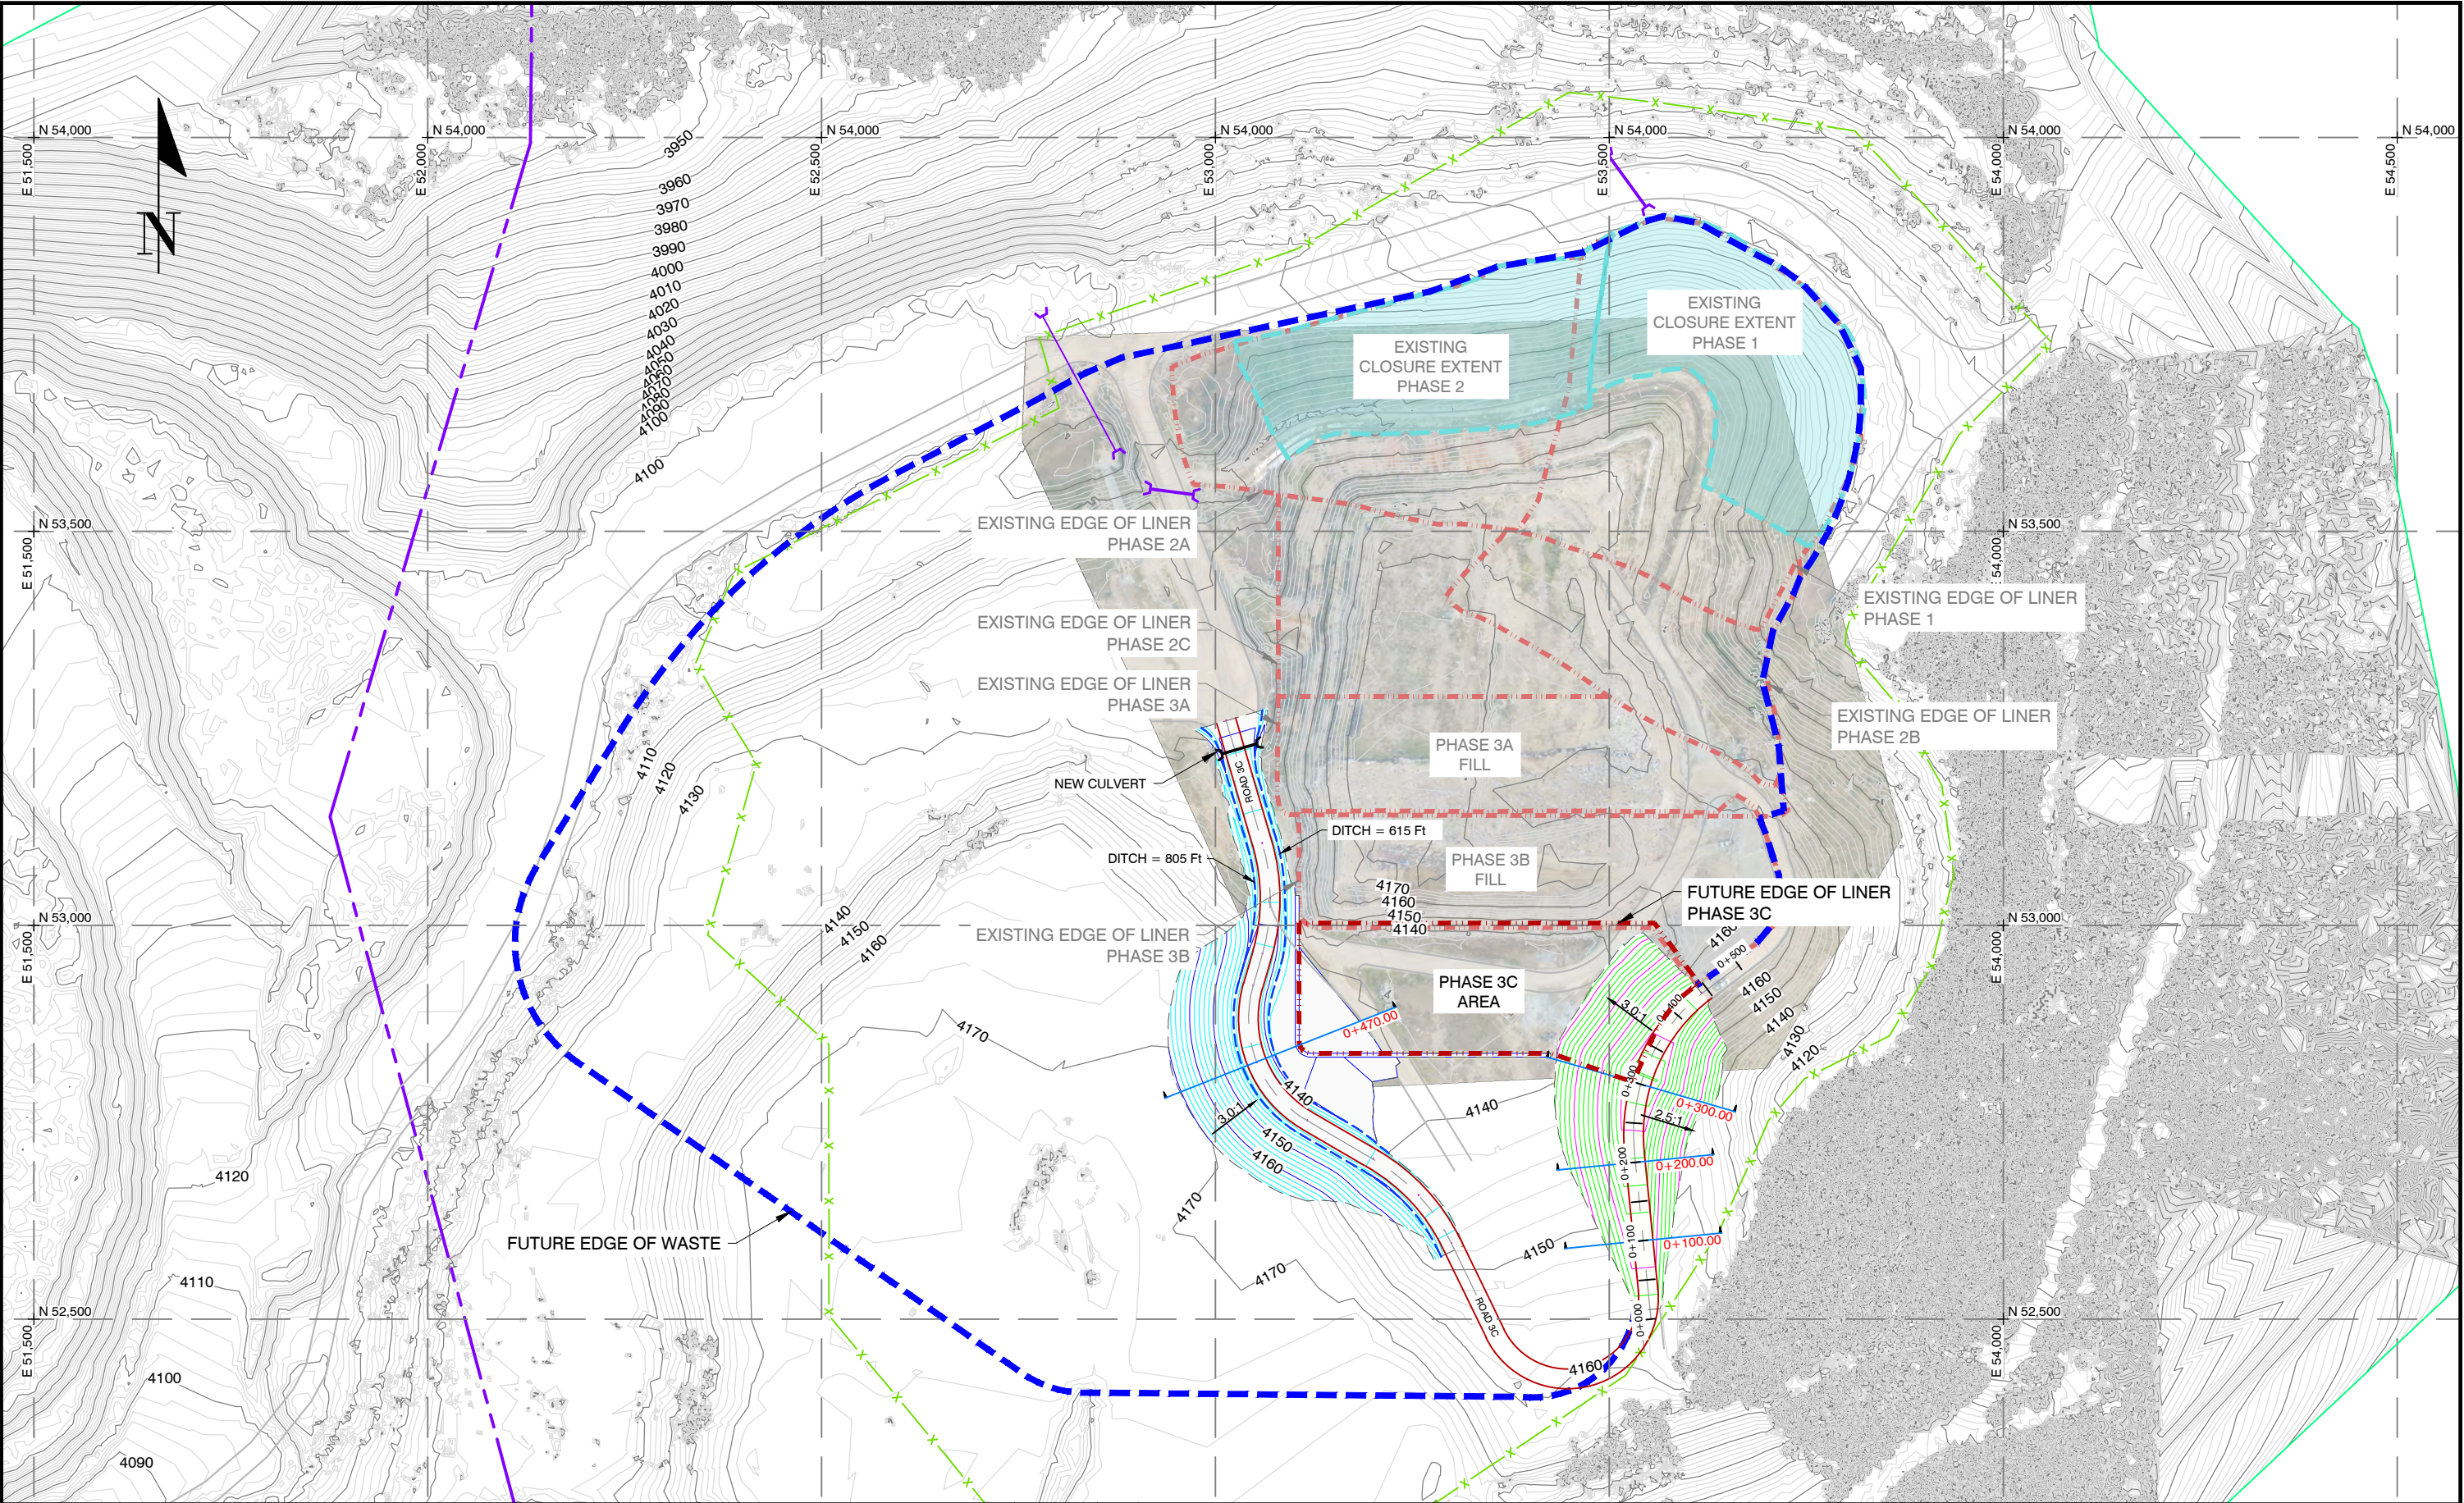

**SPERLING
HANSEN
ASSOCIATES**
 #8 - 1225 Keith Road East
 North Vancouver, B.C. V7J 1J3
 Phone: (604) 986-7723

- Landfill Siting
- Design & Operations Plans
- Landfill Closure
- Environmental Monitoring

SEAL

No.	DATE y/m/day	REVISIONS	DRAWN	CHKD	APPD
C	2026/06/01	ISSUED FOR TENDER	LB	MC	CC
B	2026/04/23	ISSUED FOR CLIENT REVIEW	LB	MC	CC
A	2026/04/16	ISSUED FOR CLIENT REVIEW	LB	MC	CC

REUSE OF DOCUMENTS
 This drawing is of a confidential nature and shall not be reproduced in any manner nor used for any purpose whatsoever except by written permission of Spierling Hansen Associates.
 This drawing is not approved for construction unless it bears a signed and dated engineer's stamp, affixed on or after the date of the last revision.

CLIENT:




DESIGN BY:	M.CVACI	SHA PROJECT #	PRJ26056
DRAWN BY:	L.BOBARIU	DATE CREATED:	2026/04/16
CHECKED BY:	M.CVACI	HORIZONTAL SCALE:	1" = 200'
APPROVED BY:	T.SPERLING	VERTICAL SCALE:	1" = 200'

GIBALTAR LANDFILL PHASE 3C (2026-2027)		
PHASE 3C BERM AND ACCESS ROAD		
DRAWING NO:	REV	SHEET
26056-02	C	02

ADJUST SCALE 50% FOR 34"x22" SHEET

PDF GENERATED BY: Liviu Bobariu 16/1/2026 6:09 PM
 X:\PR\PRJ26\PRJ26056 - GIBALTAR LANDFILL PHASE 3C (2026-2027)\06 - AUTOCAD DRAWINGS\01 - DRAWINGS\PRODUCTION DRAWINGS\GIBALTAR LANDFILL - PHASE3B AND PHASE3C.DWG

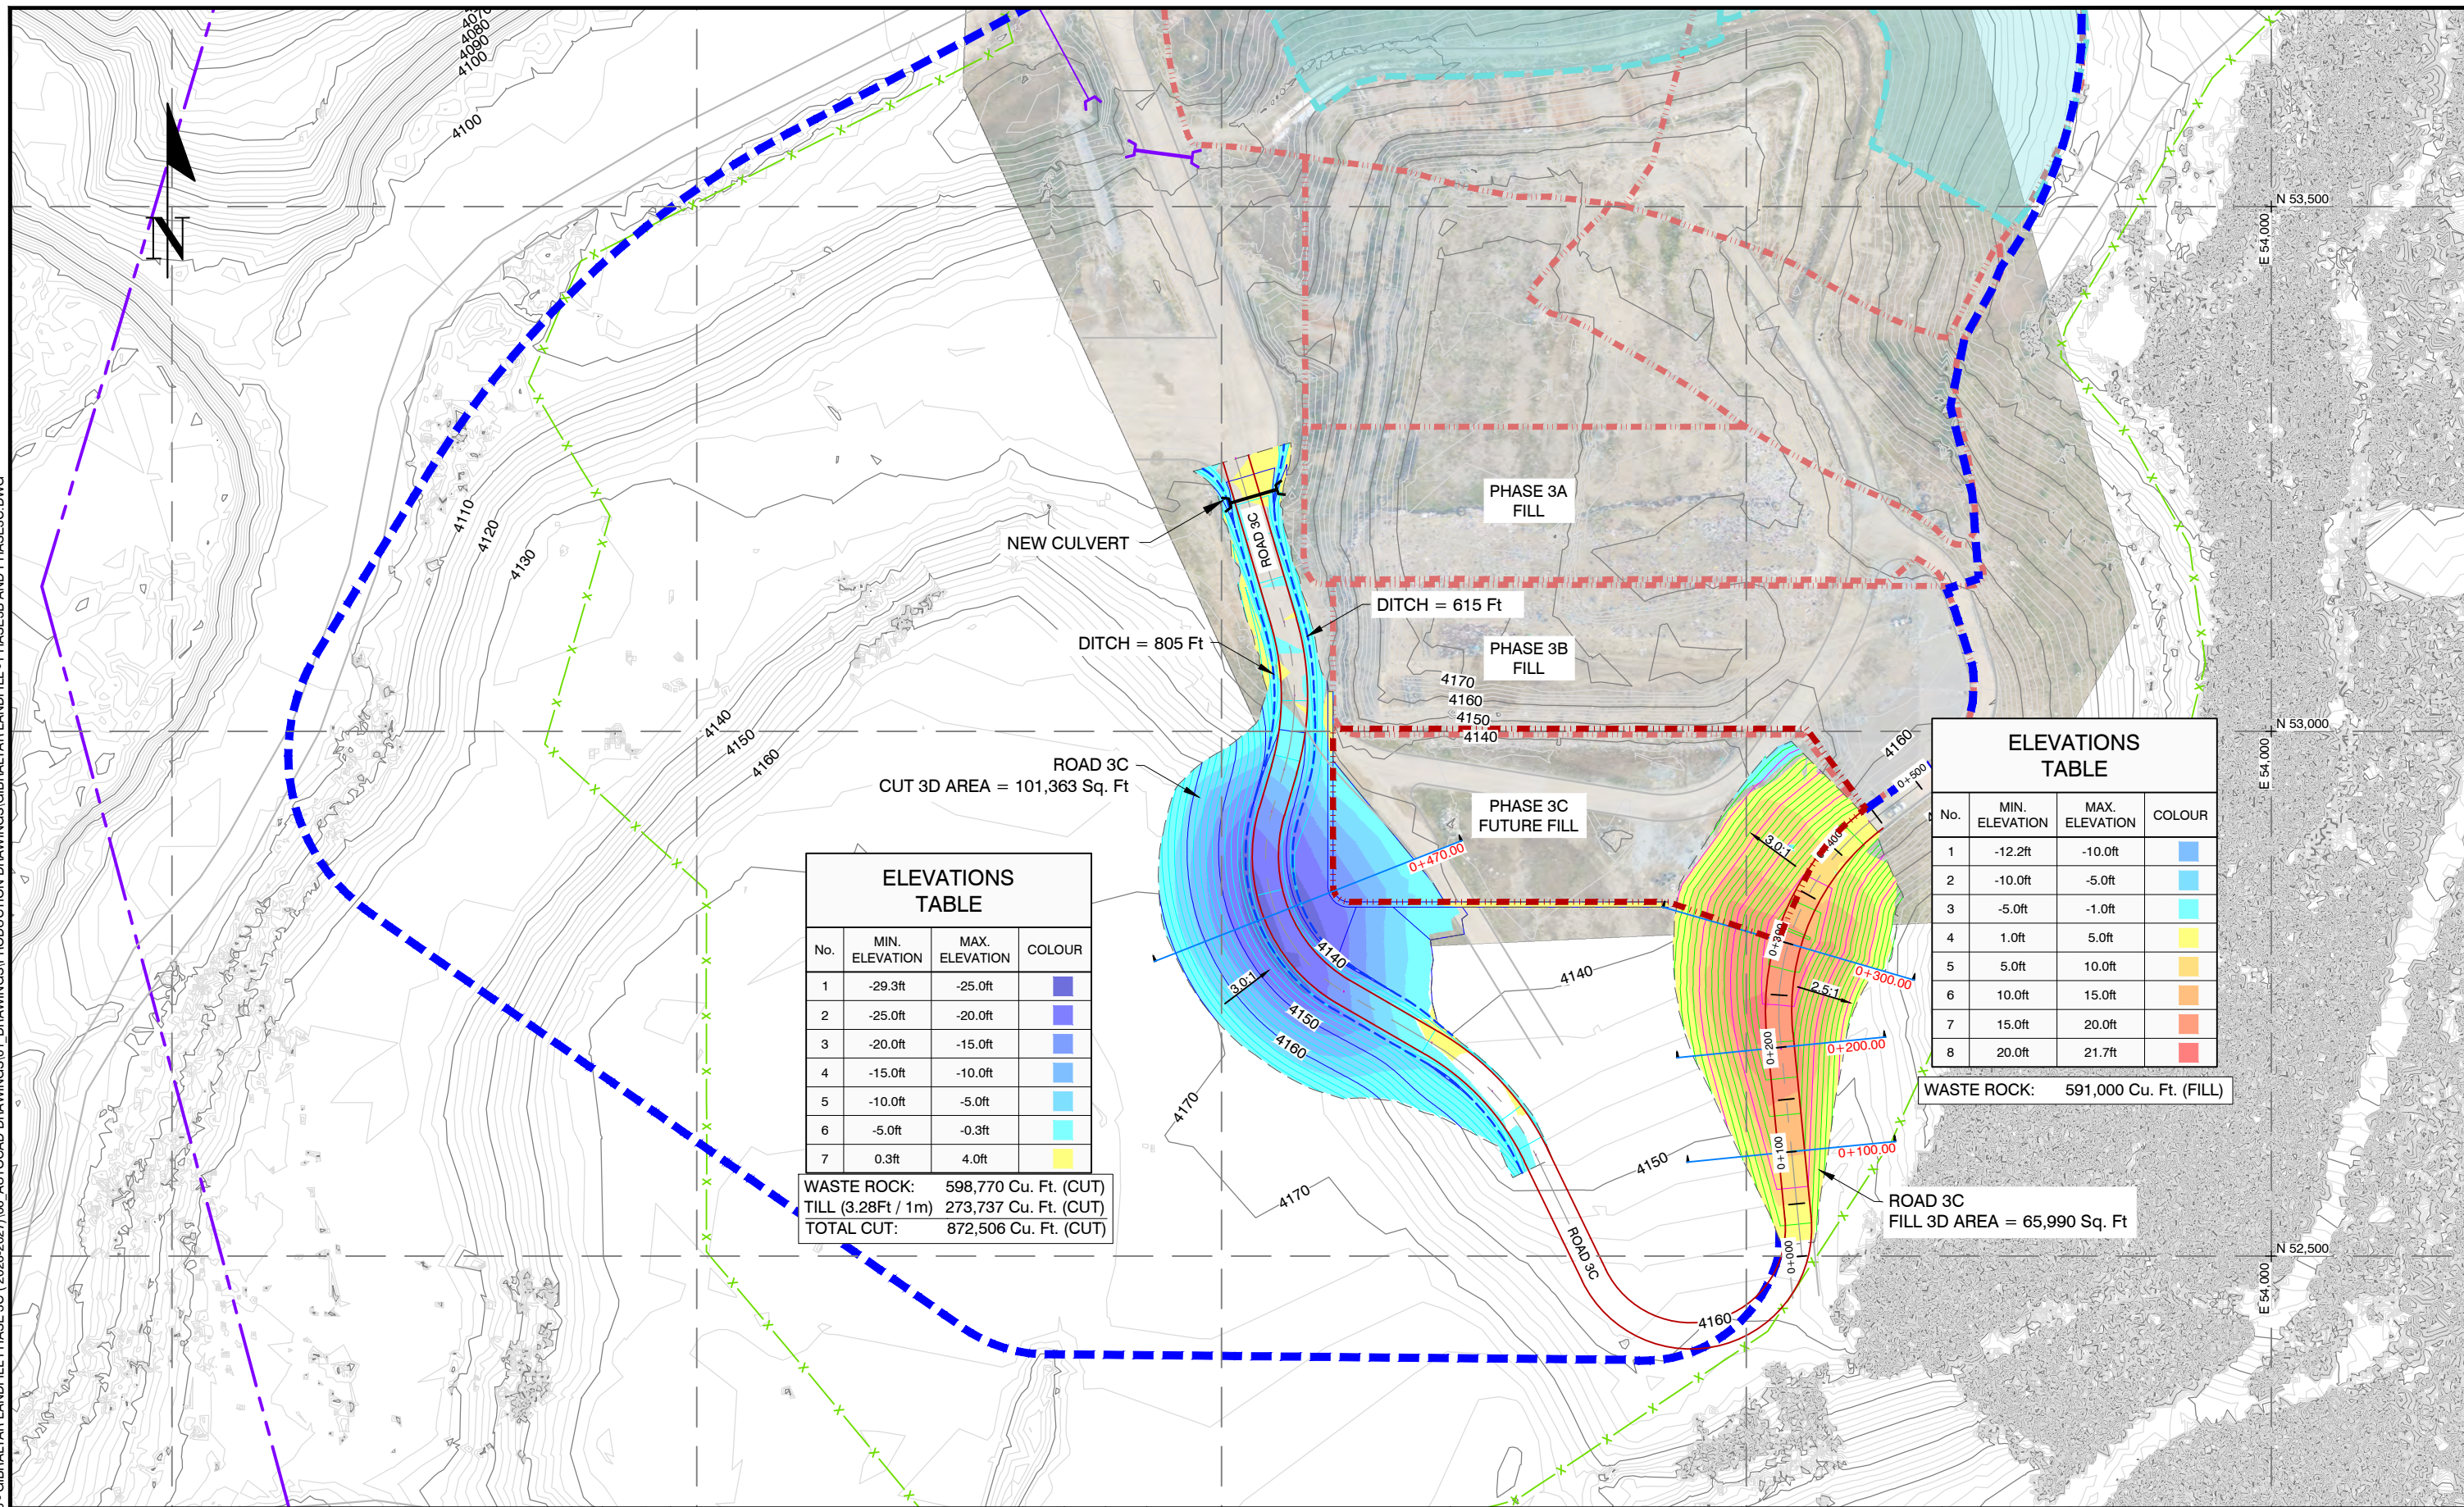

No.	MIN. ELEVATION	MAX. ELEVATION	COLOUR
1	-29.3ft	-25.0ft	Dark Blue
2	-25.0ft	-20.0ft	Blue
3	-20.0ft	-15.0ft	Light Blue
4	-15.0ft	-10.0ft	Very Light Blue
5	-10.0ft	-5.0ft	Cyan
6	-5.0ft	-0.3ft	Light Green
7	0.3ft	4.0ft	Yellow

WASTE ROCK: 598,770 Cu. Ft. (CUT)
 TILL (3.28Ft / 1m) 273,737 Cu. Ft. (CUT)
 TOTAL CUT: 872,506 Cu. Ft. (CUT)

No.	MIN. ELEVATION	MAX. ELEVATION	COLOUR
1	-12.2ft	-10.0ft	Blue
2	-10.0ft	-5.0ft	Light Blue
3	-5.0ft	-1.0ft	Cyan
4	1.0ft	5.0ft	Yellow
5	5.0ft	10.0ft	Orange
6	10.0ft	15.0ft	Red-Orange
7	15.0ft	20.0ft	Red
8	20.0ft	21.7ft	Dark Red

WASTE ROCK: 591,000 Cu. Ft. (FILL)

ROAD 3C FILL 3D AREA = 65,990 Sq. Ft


ROAD 3C CUT 3D AREA = 101,363 Sq. Ft



SPERLING HANSEN ASSOCIATES
 #8 - 1225 Keith Road East
 North Vancouver, B.C. V7J 1J3
 Phone: (604) 986-7723

No.	DATE	REVISIONS	DRAWN	CHKD	APPD
C	2026/06/01	ISSUED FOR TENDER	LB	MC	CC
B	2026/04/23	ISSUED FOR CLIENT REVIEW	LB	MC	CC
A	2026/04/16	ISSUED FOR CLIENT REVIEW	LB	MC	CC

REUSE OF DOCUMENTS
 This drawing is of a confidential nature and shall not be reproduced in any manner nor used for any purpose whatsoever except by written permission of Sperling Hansen Associates.
 This drawing is not approved for construction unless it bears a signed and dated engineer's stamp, affixed on or after the date of the last revision.



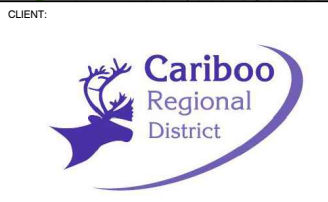


DESIGN BY: M.CVACI	SHA PROJECT # PRJ26056	GIBALTAR LANDFILL PHASE 3C (2026-2027)
DRAWN BY: L.BOBARIU	DATE CREATED: 2026/04/16	PHASE 3C BERM AND ACCESS ROAD CUT & FILL
CHECKED BY: M.CVACI	HORIZONTAL SCALE: 1" = 150'	
APPROVED BY: T.SPERLING	VERTICAL SCALE: 1" = 150'	

DRAWING NO:	REV	SHEET
26056-03	C	03

ADJUST SCALE 50% FOR 34"x22" SHEET

PDF GENERATED by: Liviu Bobariu 16/1/2026 6:10 PM
 X:\PR\PRJ26\PRJ26056 - GIBALTAR LANDFILL PHASE 3C (2026-2027)\06_AUTOCAD DRAWINGS\01_DRAWINGS\PRODUCTION DRAWINGS\GIBALTAR LANDFILL - PHASE3B AND PHASE3C.DWG

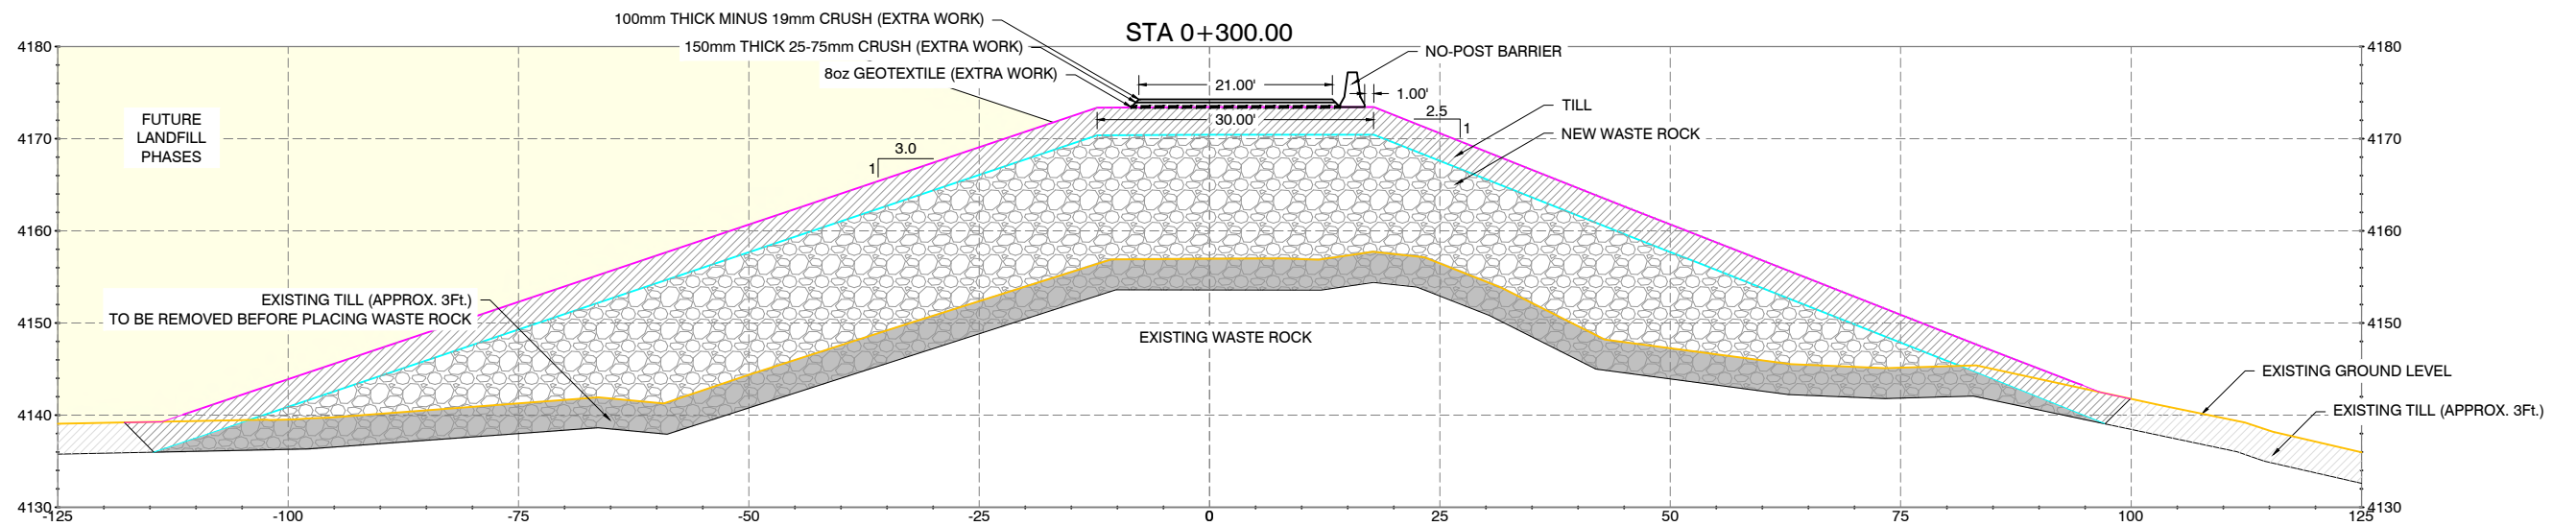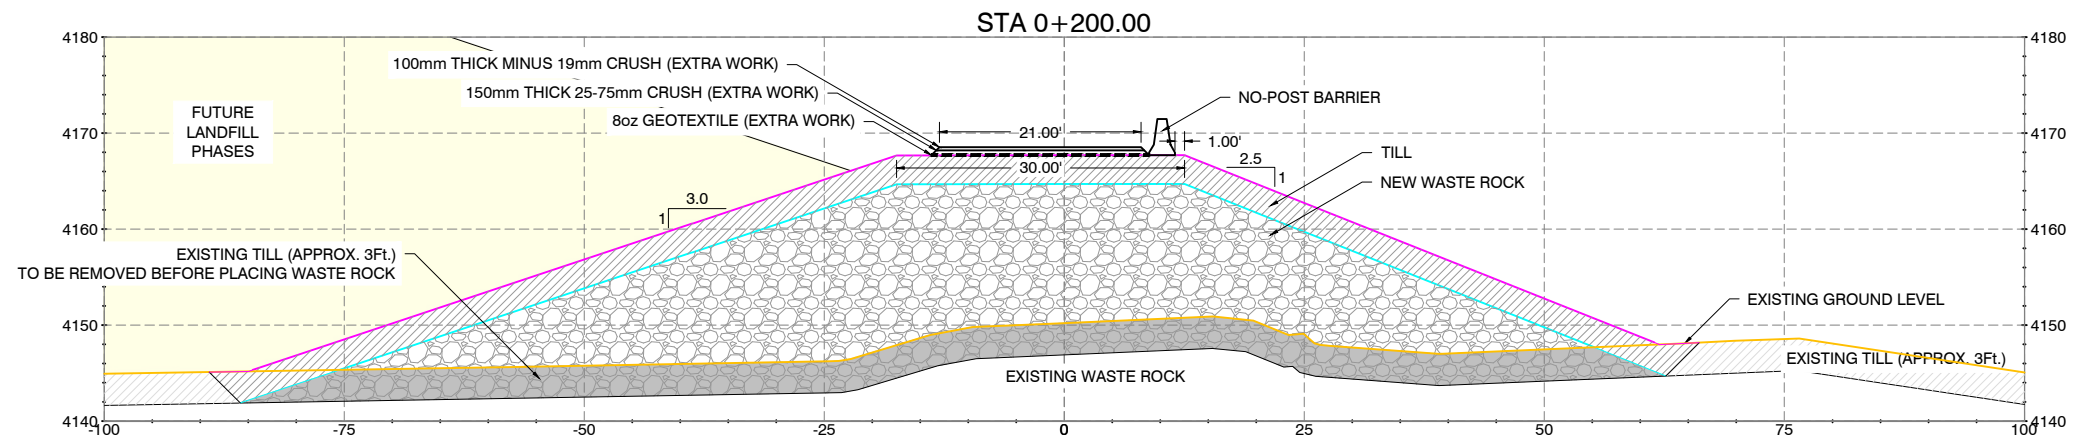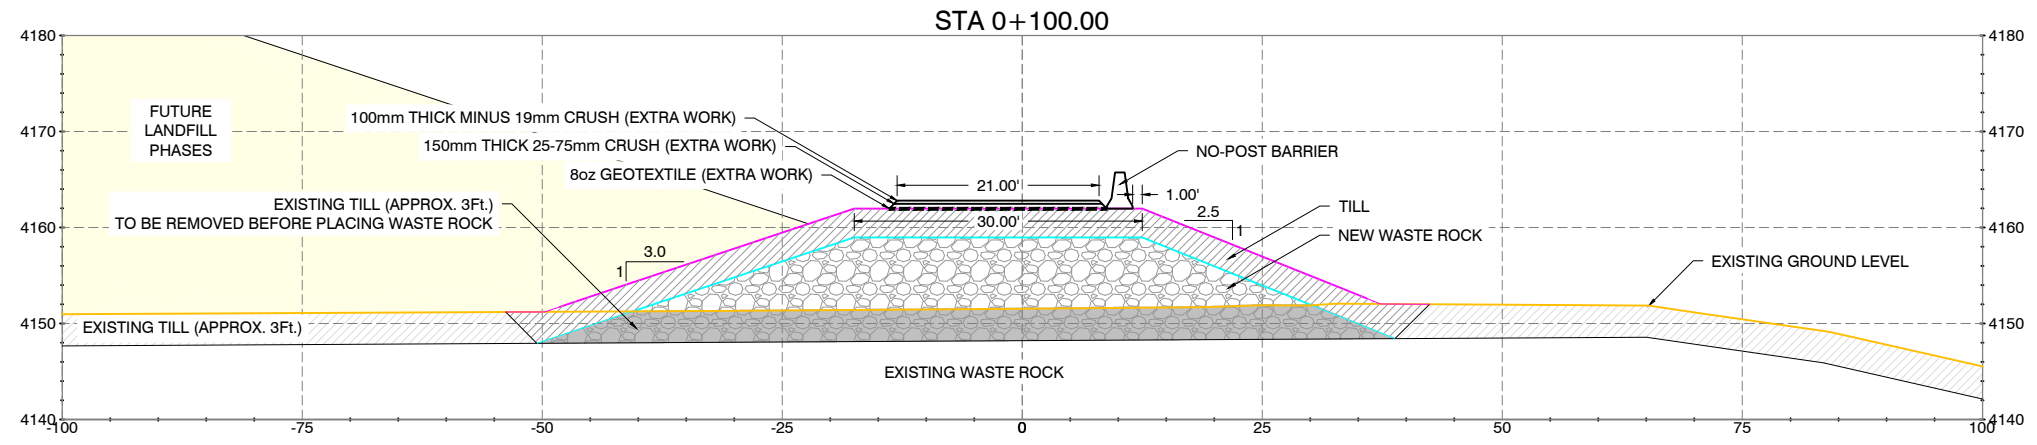

**SPERLING
HANSEN
ASSOCIATES**

• Landfill Siting
 • Design & Operations Plans
 • Landfill Closure
 • Environmental Monitoring

#8 - 1225 Keith Road East
 North Vancouver, B.C. V7J 1J3
 Phone: (604) 986-7723

SEAL

No.	DATE y/m/day	REVISIONS	DRAWN	CHKD	APPD
C	2026/06/01	ISSUED FOR TENDER	LB	MC	CC
B	2026/04/23	ISSUED FOR CLIENT REVIEW	LB	MC	CC
A	2026/04/16	ISSUED FOR CLIENT REVIEW	LB	MC	CC

REUSE OF DOCUMENTS

This drawing is of a confidential nature and shall not be reproduced in any manner nor used for any purpose whatsoever except by written permission of Spierling Hansen Associates.


This drawing is not approved for construction unless it bears a signed and dated engineer's stamp, affixed on or after the date of the last revision.

CLIENT:



DESIGN BY: M.CVACI	SHA PROJECT # PRJ26056	GIBALTAR LANDFILL PHASE 3C (2026-2027)		
DRAWN BY: L.BOBARIU	DATE CREATED: 2026/04/16	PHASE 3C BERM SECTIONS		
CHECKED BY: M.CVACI	HORIZONTAL SCALE: 1" = 20'			
APPROVED BY: T.SPERLING	VERTICAL SCALE: 1" = 20'	DRAWING NO:	REV	SHEET
ADJUST SCALE 50% FOR 34"x22" SHEET		26056-04	C	04

PDF GENERATED by: Liviu Bobariu \6/1/2026 6:10 PM X:\PR\PRJ26\PRJ26056 - GIBRALTAR LANDFILL PHASE 3C (2026-2027)\06_AUTOCAD DRAWINGS\01_DRAWINGS\PRODUCTION DRAWINGS\GIBRALTAR LANDFILL - PHASE3B AND PHASE3C.DWG

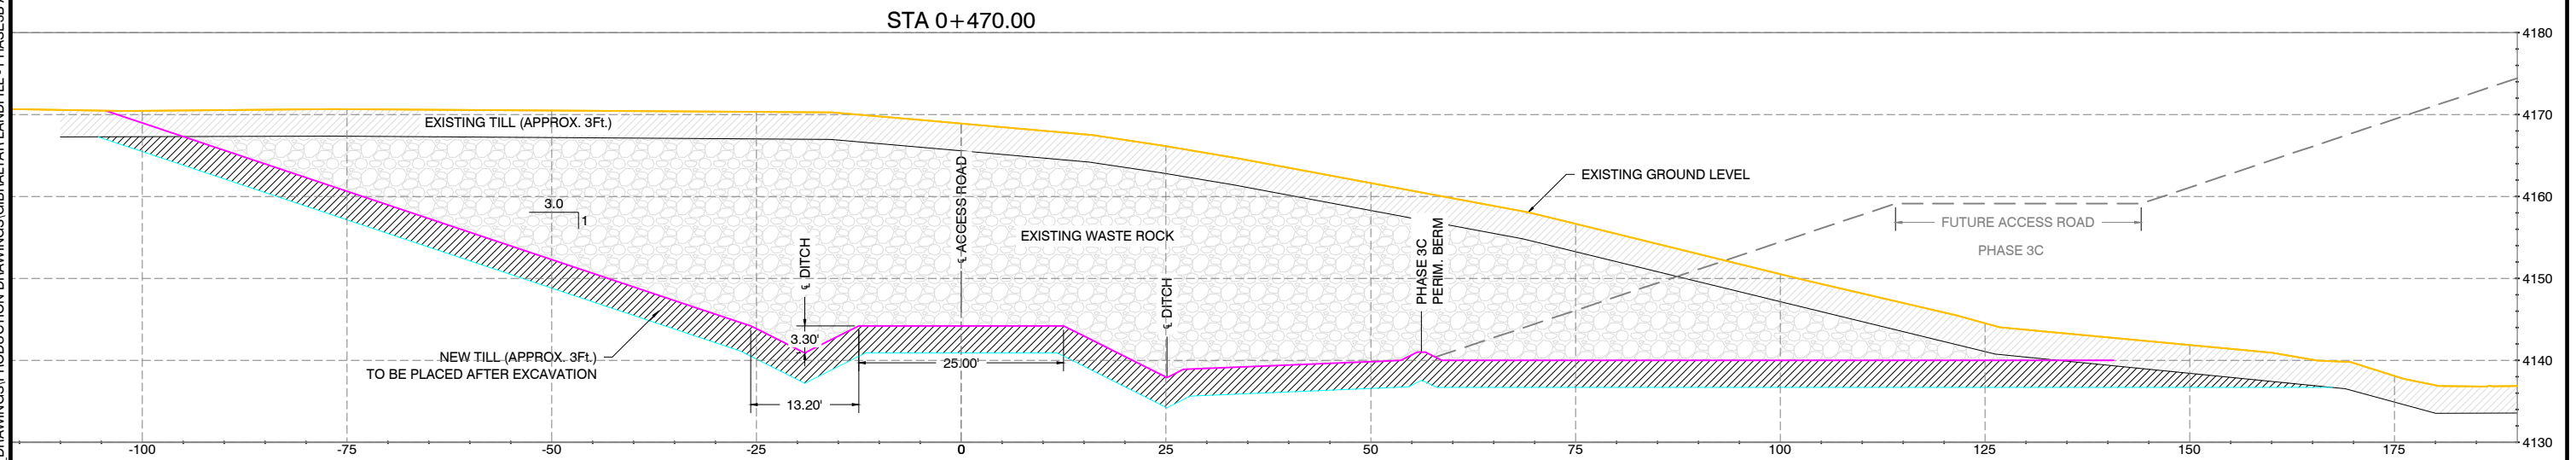

**SPERLING
HANSEN
ASSOCIATES**

- Landfill Siting
- Design & Operations Plans
- Landfill Closure
- Environmental Monitoring

#8 - 1225 Keith Road East
North Vancouver, B.C. V7J 1J3
Phone: (604) 986-7723

SEAL

No.	DATE y/m/day	REVISIONS	DRAWN	CHKD	APPD
C	2026/06/01	ISSUED FOR TENDER	LB	MC	CC
B	2026/04/23	ISSUED FOR CLIENT REVIEW	LB	MC	CC
A	2026/04/16	ISSUED FOR CLIENT REVIEW	LB	MC	CC

REUSE OF DOCUMENTS

This drawing is of a confidential nature and shall not be reproduced in any manner nor used for any purpose whatsoever except by written permission of Spierling Hansen Associates.



This drawing is not approved for construction unless it bears a signed and dated engineer's stamp, affixed on or after the date of the last revision.

CLIENT:





DESIGN BY: M.CVACI	SHA PROJECT # PRJ26056	GIBRALTAR LANDFILL PHASE 3C (2026-2027)		
DRAWN BY: L.BOBARIU	DATE CREATED: 2026/04/16	PHASE3C ACCESS ROAD - SECTION		
CHECKED BY: M.CVACI	HORIZONTAL SCALE: 1" = 20'			
APPROVED BY: T.SPERLING	VERTICAL SCALE: 1" = 20'	DRAWING NO. REV SHEET		
ADJUST SCALE 50% FOR 34"x22" SHEET		26056-05	C	05


PDF GENERATED by: Liviu Bobariu 16/1/2026 6:10 PM X:\PR\PRJ26056 - GIBALTAR LANDFILL PHASE 3C (2026-2027)\06_AUTOCAD DRAWINGS\01_DRAWINGS\PRODUCTION DRAWINGS\GRADATION CURVES.DWG

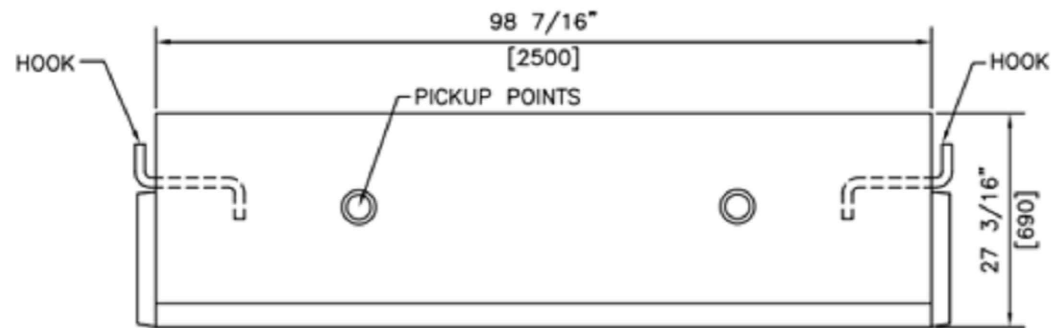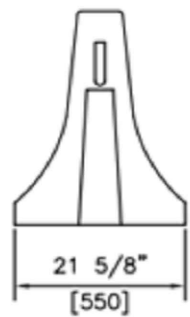

MALE BARRIER

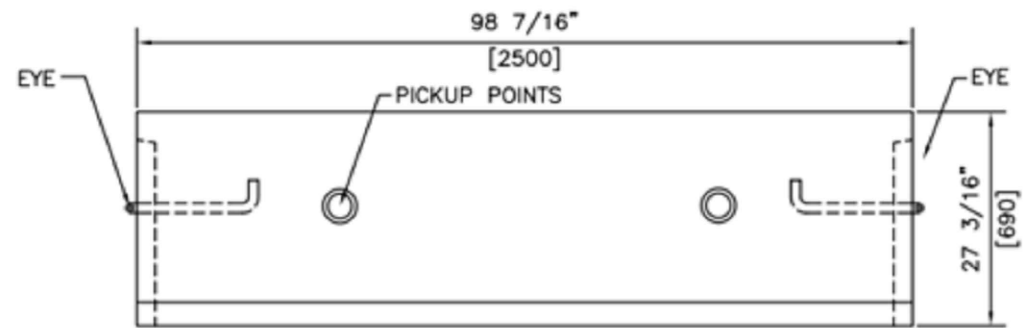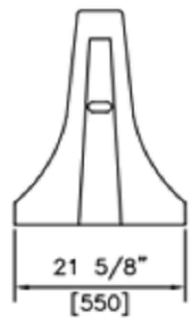


FEMALE BARRIER

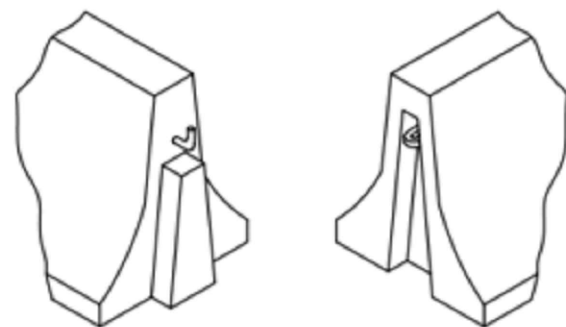


DETAILS

5 to 25mm CLEAR CRUSHED MATERIAL (GRAVEL OR CONCRETE)

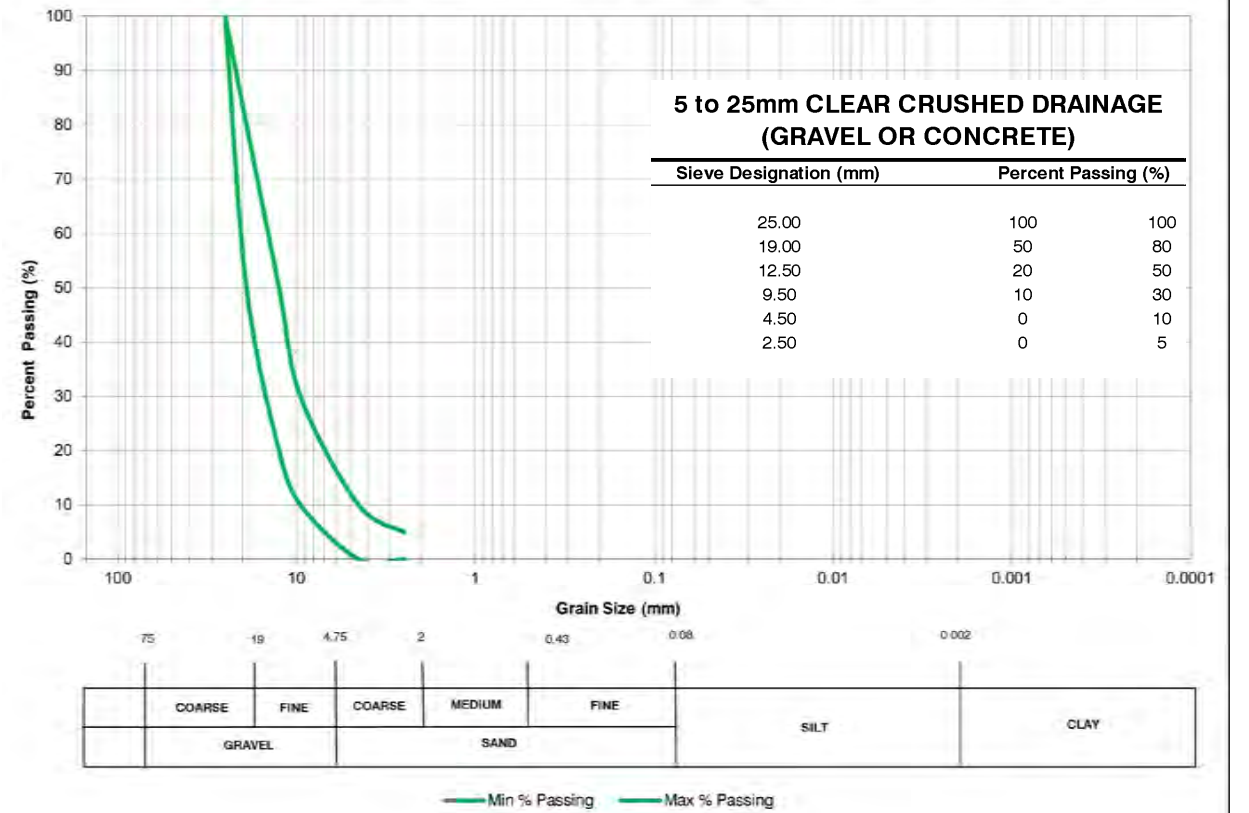

MINUS 19mm CRUSHED MATERIAL (GRAVEL OR CONCRETE)

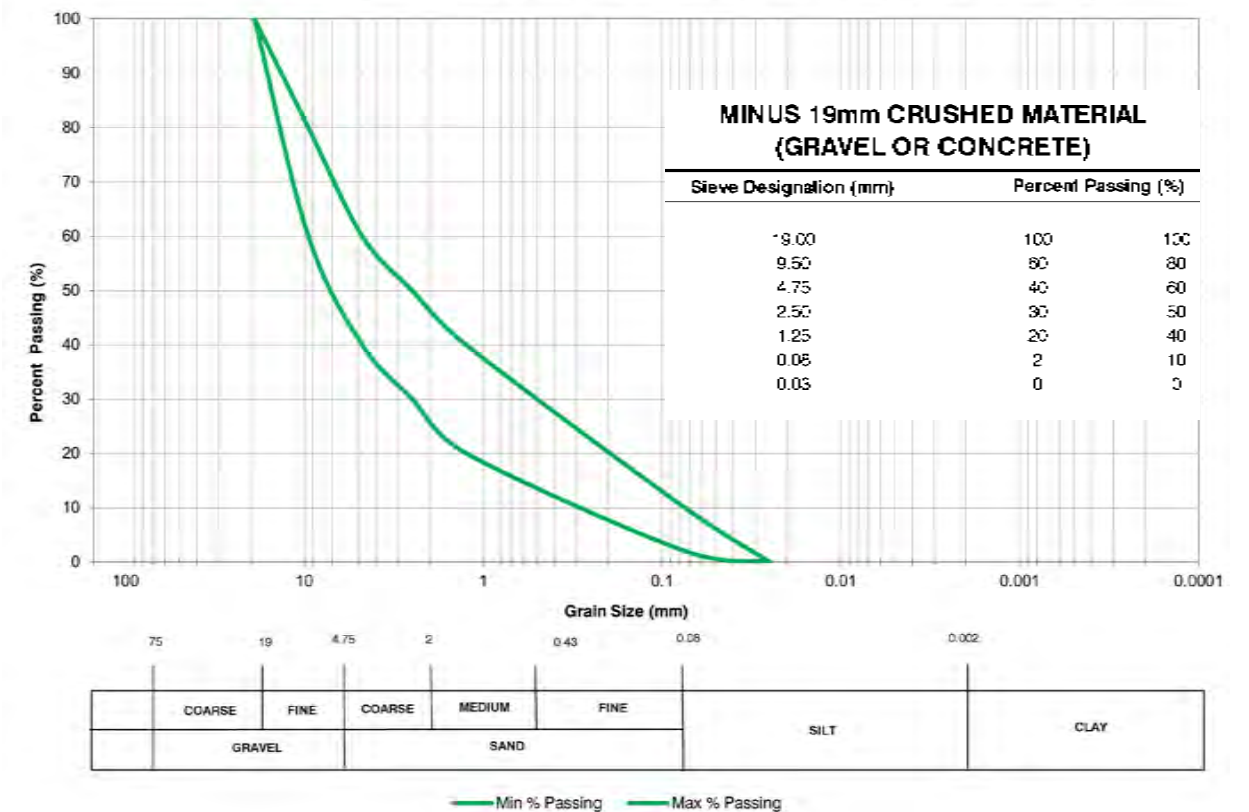

NOTES:
1) 30MPa @ 28 DAYS



**SPERLING
HANSEN
ASSOCIATES**

• Landfill Siting
• Design & Operations Plans
• Landfill Closure
• Environmental Monitoring

#8 - 1225 Keith Road East
North Vancouver, B.C. V7J 1J3
Phone: (604) 986-7723

SEAL

No.	DATE y/m/day	REVISIONS	DRAWN	CHKD	APPD
C	2026/06/01	ISSUED FOR TENDER	LB	MC	CC
B	2026/04/23	ISSUED FOR CLIENT REVIEW	LB	MC	CC
A	2026/04/16	ISSUED FOR CLIENT REVIEW	LB	MC	CC

REUSE OF DOCUMENTS

This drawing is of a confidential nature and shall not be reproduced in any manner nor used for any purpose whatsoever except by written permission of Sperling Hansen Associates.

This drawing is not approved for construction unless it bears a signed and dated engineer's stamp, affixed on or after the date of the last revision.

CLIENT:



DESIGN BY: M.CVACI	SHA PROJECT # PRJ26056	GIBALTAR LANDFILL PHASE 3C (2026-2027)	
DRAWN BY: L.BOBARIU	DATE CREATED: 2026/04/16	GRADATION CURVES AND DETAILS	
CHECKED BY: M.CVACI	HORIZONTAL SCALE: NTS	DRAWING NO: 26056-06	
APPROVED BY: T.SPERLING	VERTICAL SCALE: NTS	REV: C	SHEET: 06
ADJUST SCALE 50% FOR 34"x22" SHEET			